

Project Status

Enter address here

CLIENT
LOGO

Adventures in Faerûn: Siege of the Mind
Flayer

CONSULTANT LOGOS

**NOT FOR
CONSTRUCTION**

[illegible]

COVER

D-000

CLIENT NAME

ADDRESS
SUITE ##
CITY, STATE ZIP,
###.###.####

CONSULTANT 01

ADDRESS
SUITE ##
CITY, STATE ZIP,
###.###.####

CONSULTANT 02

ADDRESS
SUITE ##
CITY, STATE ZIP,
###.###.####

CONSULTANT 03

ADDRESS
SUITE ##
CITY, STATE ZIP
###.###.####

CONSULTANT 04

ADDRESS
SUITE ##
CITY, STATE ZIP
###.###.####

CONSULTANT 05

ADDRESS
SUITE ##
CITY, STATE ZIP,
###.###.####

0 6" 1' 2'

1" = 1'-0"

0 6"

1" = 1'-0"

1" = 1'-0"

0-00 GENERAL NOTES - SHOWSET

	ANIMATED FIGURE
	ANIMATED PROP
	ARTIFICIAL FOLIAGE
	CAMERA / CCTV
	FURNITURE, FIXTURES AND EQUIPMENT
	GRAPHICS
	MURAL
	OWNER FURNISHED / OWNER INSTALLED
	OWNER FURNISHED / VENDOR INSTALLED
	PROGRAMMING J-BOX
	PROJECTOR
	RIDE CONTROL
	SHOW ACTION EQUIPMENT
	SHOW CONTROL
	SHOW LIGHTING
	SHOW SET
	SPEAKER
	SPECIAL EFFECT
	STATIC FIGURE
	SPECIALTY PROP
	THEME LIGHTING
	WHEEL CHAIR ACCESS
	NO WHEELCHAIR ACCESS


1. SHOW SET DRAWINGS SERVE AS THE COORDINATION PACKAGE DESCRIBING THE FORM, FIT AND FUNCTION OF THE SHOW. THESE DRAWINGS ARE INTENDED FOR CREATIVE INTENT ONLY AND ARE NOT FOR CONSTRUCTION.
2. ALL ATTACHMENT DETAILS TO BE PROVIDED BY VENDOR DURING SHOP DRAWINGS PHASE AND CONFIRMED IN STRUCTURAL ANALYSIS/ENGINEERING BY VENDORS' LOCAL CERTIFIED PROJECT ENGINEER. ANY AND ALL ATTACHMENT DETAILING INDICATED IN SHOW SET DRAWINGS ARE PRIMARILY FOR COORDINATION PURPOSES AND ARE SUGGESTIONS AND MUST BE VETTED BY VENDOR
3. THE SHOW VENDOR SHALL REFER TO FACILITY DRAWINGS FOR STRUCTURAL, ARCHITECTURAL, MECHANICAL, ELECTRICAL, CIVIL AND AREA DEVELOPMENT INFORMATION FOR COORDINATION WITH SHOW ELEMENTS. VENDOR SHOP DRAWINGS AND STRUCTURAL CALCULATIONS WILL INFORM FINAL SHOW SETS.
4. STRUCTURAL DESIGN: DETAILS ON DRAWINGS INDICATE A DESIGN APPROACH FOR ELEMENT STRUCTURES BUT MAY NOT INCLUDE ALL FABRICATION DETAILS REQUIRED FOR THE STRUCTURAL ASSEMBLY THAT US REQUIRED OF THE ELEMENTS. IT SHALL BE THE RESPONSIBILITY OF THE FABRICATOR TO PERFORM STRUCTURAL DESIGN FOR THE ELEMENTS TO MEET LOCAL AUTHORITY HAVING JURISDICTION (AHJ) REQUIREMENTS AND ANY OWNER-IMPOSED REQUIREMENTS INCLUDING BUT NOT LIMITED TO OVERHEAD SAFETY (RIGGING) REQUIREMENTS. STRUCTURAL DESIGN SHALL BE SIGNED AND SEALED BY A LICENSED STRUCTURAL ENGINEER AS REQUIRED BY THE AHJ AND OWNER. THE OWNER SHALL REVIEW STRUCTURAL CALCULATIONS AND DESIGN AND PROVIDE APPROVAL PRIOR TO FABRICATION.
5. IT IS THE RESPONSIBILITY OF THE VENDOR TO PROVIDE COMPLETE FABRICATION AND INSTALLATION DRAWINGS FOR EACH ELEMENT, WHICH INCLUDE DETAILED SCALE LAYOUTS WITH ALL GRAPHIC ELEMENTS, FABRICATION AND INSTALLATION DETAILS. THIS INCLUDES TYPES AND LOCATIONS OF FASTENERS, ATTACHMENTS, JOINT DETAILS, INTERNAL FRAMES, REINFORCEMENTS, SUPPORT BACKING AND CONNECTION TO SUPPORT STRUCTURE OR MOUNTING SURFACES.
6. VISIBLE HARDWARE LOCATIONS SHALL BE REVIEWS AND APPROVED PRIOR TO FABRICATION.
7. VENDOR TO COORDINATE TECHNICAL EQUIPMENT INTEGRATION WITH OWNER. OWNER TO PROVIDE TECHNICAL EQUIPMENT DIRECTLY TO VENDOR OR PROVIDE VENDOR WITH A LIST OF NECESSARY TECHNICAL COMPONENTS FOR VENDOR TO PROCURE.
8. IF GRAPHICS ARE INTEGRATED INTO SHOW SET(S), VENDOR TO CONFIRM FINAL GRAPHIC OUTLINE(S) PRIOR TO START OF FABRICATION.
9. THE SHOW VENDOR SHALL PROVIDE ALL MOUNTINGS FOR SHOW LIGHTING, THEMED LIGHTING, SPEAKERS AND PWS EQUIPMENT AS WELL AS ALL CONDUITS, PULL BOXES AND CABLES PER CODE, BASE PLATES AND TEMPLATES. SHOW VENDOR SHALL COORDINATE WITH ELECTRICAL AND CIVIL REQUIREMENTS OF THE SHOW SETS, INCOMING AND OUTGOING CONDUIT IS REQUIRED FOR ALL LOCATIONS WITH CABLING. ALL SCENERY SHALL HAVE WEEP HOLES AND VENTILATION AS REQUIRED.
10. ALL ACCESS HATCHES SHALL BE LARGE ENOUGH TO ALLOW FOR ACCESS TO SHOW LIGHTING, THEMED LIGHTING, SPEAKERS, PWS EQUIPMENT AND ANCHOR BOLT INSTALLATION AS WELL AS FOR INSPECTION AND SHALL BE POSITIONED IN INCONSPICUOUS LOCATIONS AND/OR FOLLOW OWNER ART DIRECTION.
11. ALL SHOW SCENERY FOOTING DESIGN AND CONSTRUCTION SHALL BE BY OTHERS BASED ON INPUT FROM LOCAL VERIFIED PROJECT ENGINEER.
12. ALL FACILITY/FIELD CONDITIONS SHALL BE VERIFIED BY THE SHOW VENDOR PRIOR TO INSTALLATION AND SHOW VENDORS SHALL MAKE ANY MODIFICATIONS REQUIRED TO INSTALL AS PART OF BASE SCOPE.
13. ALL SHOW ELEMENTS ARE IN APPROXIMATE LOCATIONS AND SHALL BE FIELD LOCATED BY OWNER.
14. ALL MATERIALS MUST BE CLASS A RATING AND/OR BE APPROVED BY THE LOCAL AUTHORITY HAVING JURISDICTION PRIOR TO FABRICATION.
15. VENDOR TO PROVIDE MOCK-UP(S) IF OWNER REQUIRES. EXACT MOCK-UP(S) NEEDS TO BE DETERMINED.
16. ALL TOOLING PROVIDED BY OWNER OR PRODUCED BY VENDOR SHALL BE RETURNED TO OWNERS AT THE COMPLETION OF THE PROJECT.
17. REFER TO FABRICATION DRAWINGS FOR FINAL DIMENSIONS AND SIZES.
18. CONFIRM LIGHTING DETAILS IN LIGHTING PACKAGE.
19. CONFIRM TECHNICAL INTEGRATION IN AVC PACKAGE.



PROJECT DESIGNED FOR



PROJECT NAME

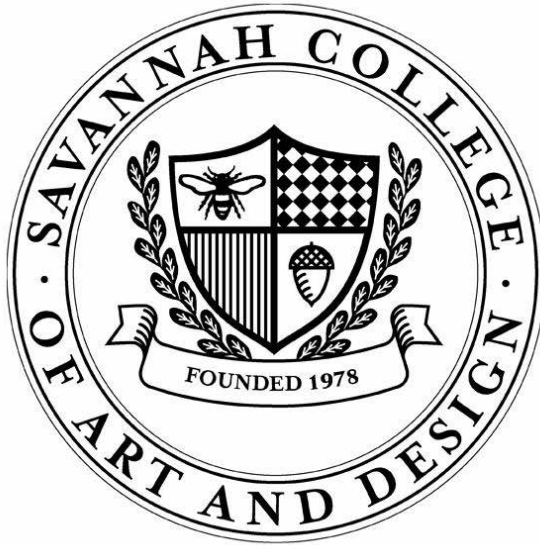Adventures in Faerûn: Siege of the Mind
Flayer

**NOT FOR
CONSTRUCTION**

[illegible]

SYMBOLS & GENERAL NOTES

D-001




PROJECT DESIGNED FOR:



PROJECT NAME:

Adventures in Faerûn: Siege of the Mind
Flayer

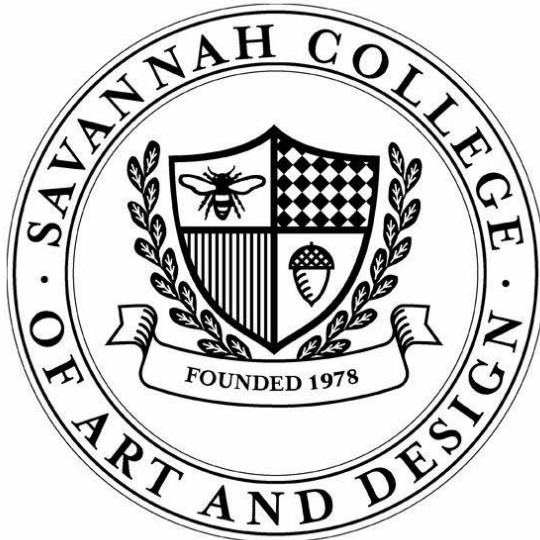

NOT FOR
CONSTRUCTION

NO.	DESCRIPTION	DATE

SHEET NAME:

SHEET LIST

DRAWING NO.:

D-002

The logo of Savannah College of Art and Design (SCAD) is a circular seal. The outer ring contains the text "SAVANNAH COLLEGE OF ART AND DESIGN" at the top and "FOUNDED 1978" at the bottom, separated by dots. The inner circle features a shield with a bee on the left, a checkered pattern on the right, and a vertical striped pattern in the center. The shield is flanked by laurel branches.[illegible]

SCHEMATIC MAP

SCENE 06
MIND PLAYER CONTROL

SCENE 04
ASTARION AND SHADOWHEART

SCENE 05
LAE'ZEL

SCENE 03
KARLACH AND GALE

SCENE 02
THE PARTY ARRIVES

SCENE 01
ALTAR OF THE ARTIFACT

LOAD STATION


SCENE 08
DRAGON ESCAPE

SCENE 09
ORDER IS RESTORED

UNLOAD STATION

D-100

$$1/16'' = 1'-0''$$

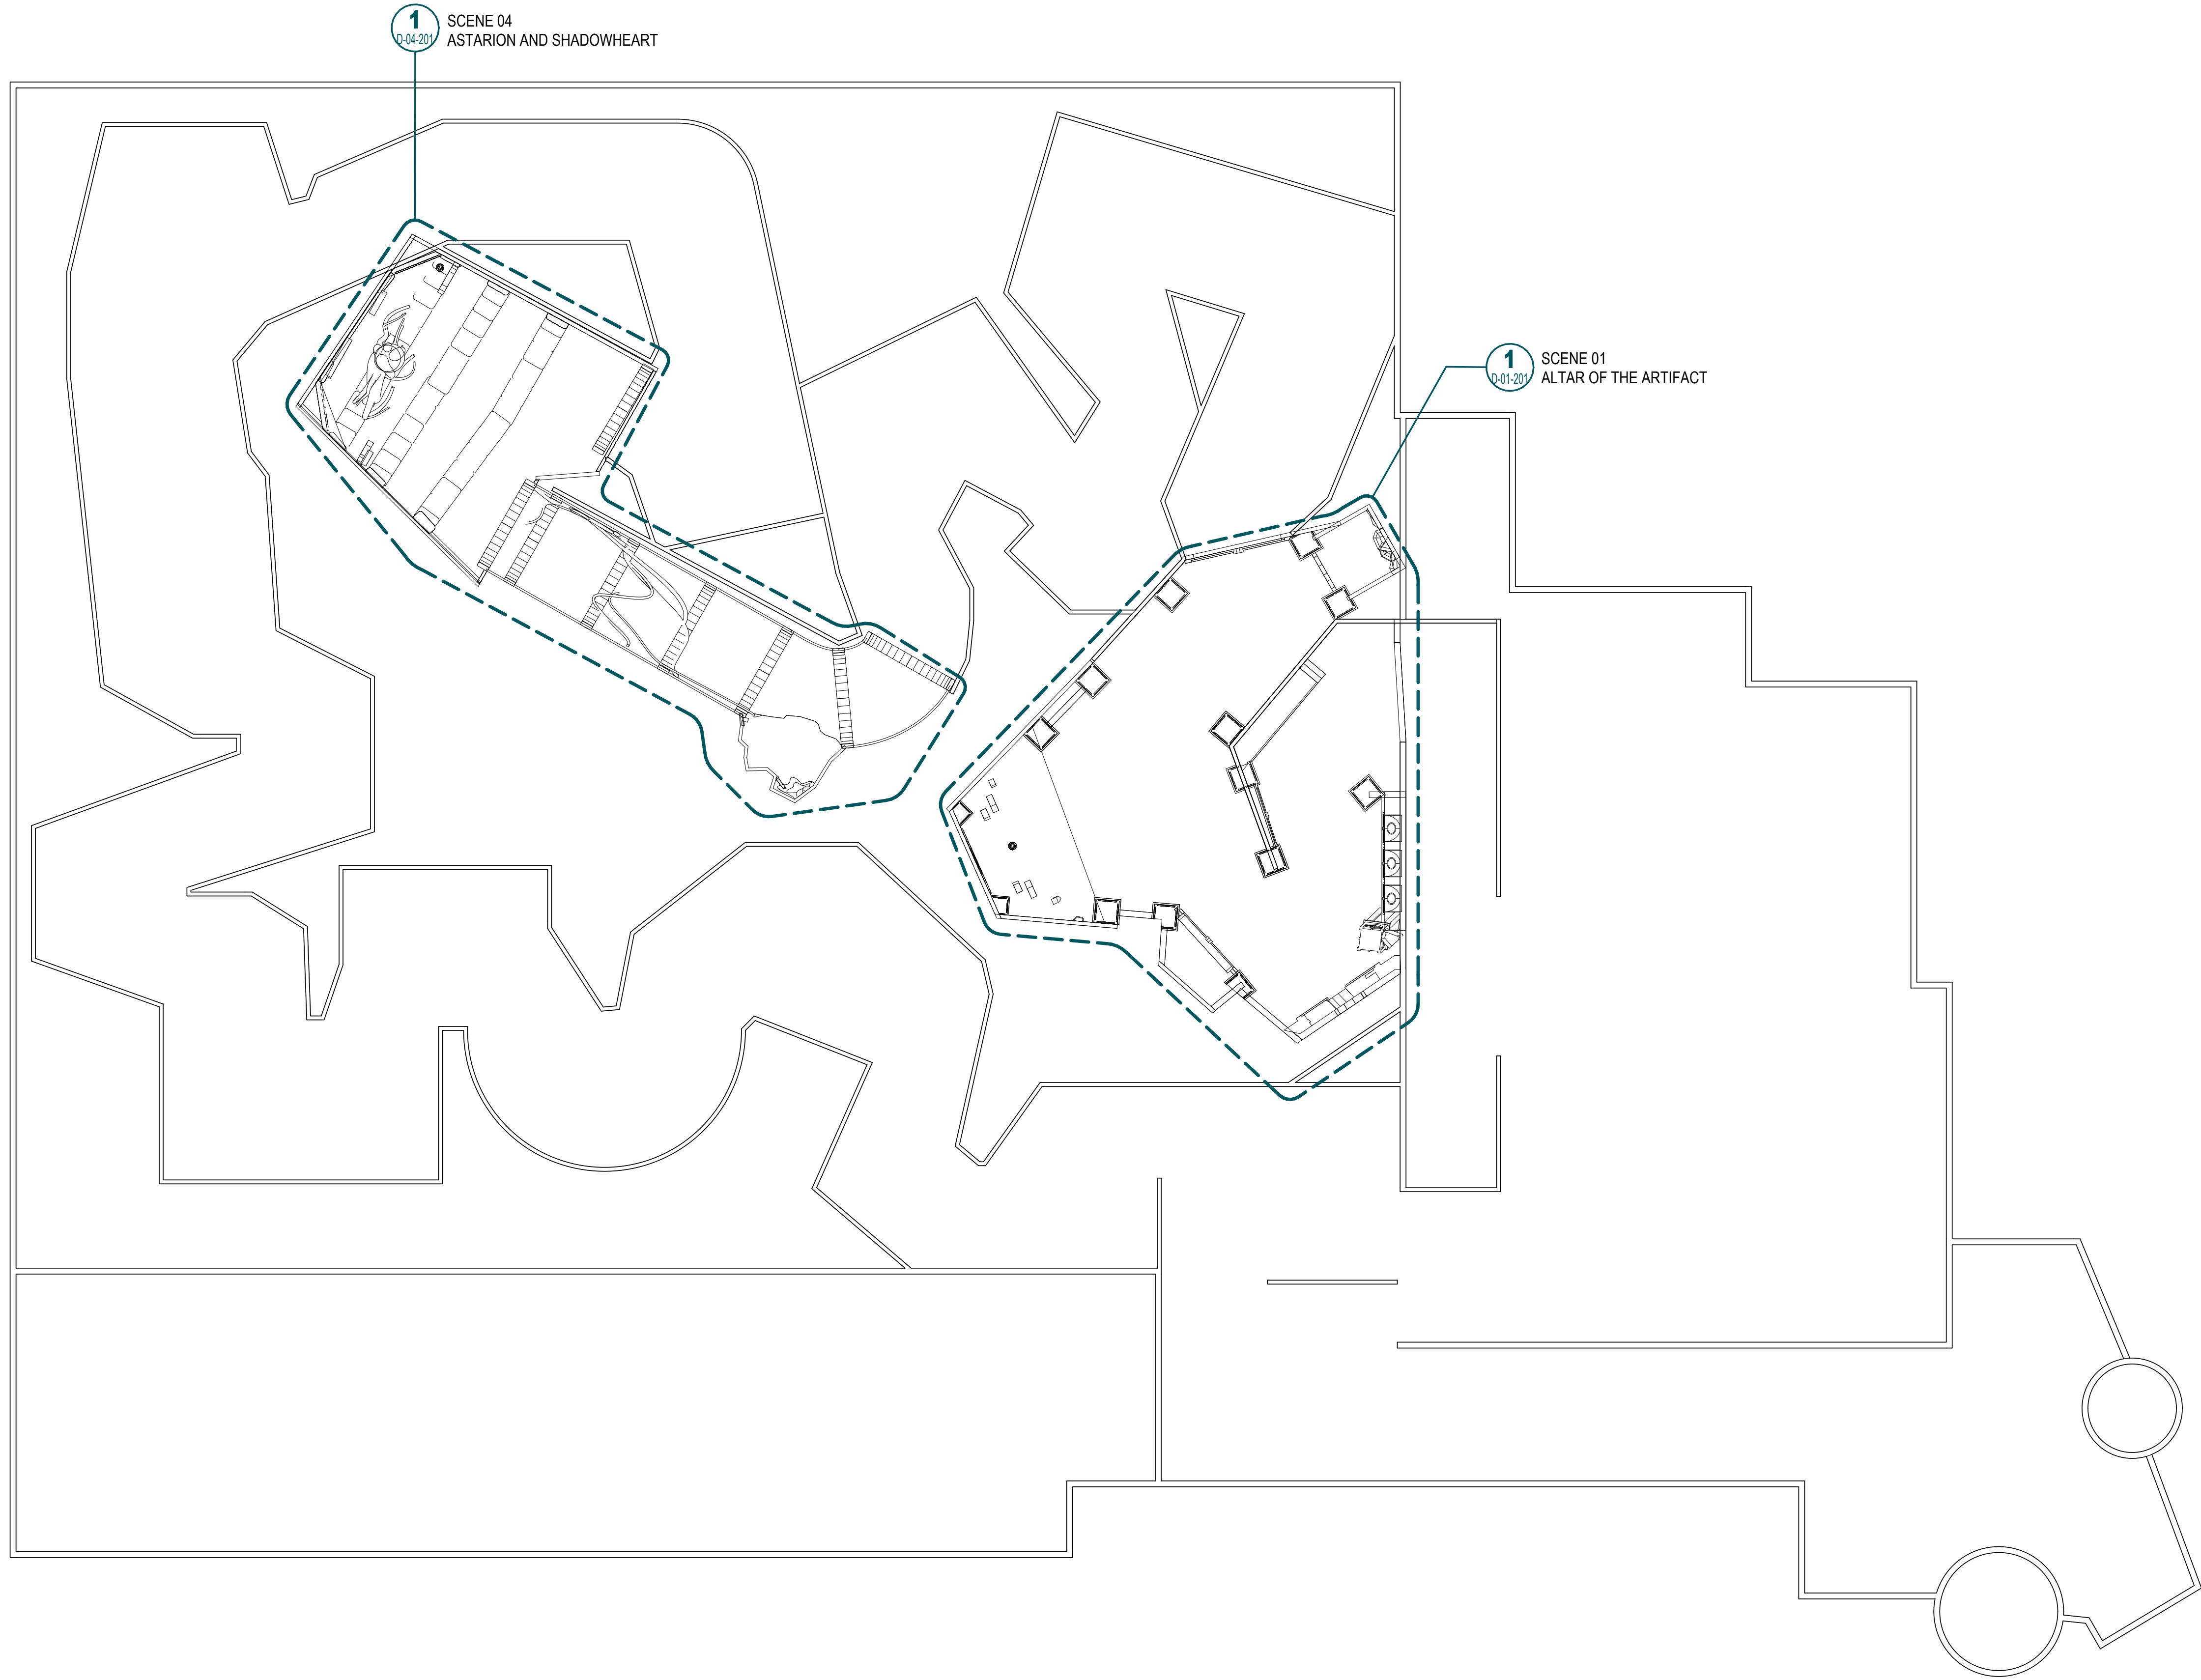

1 OVERALL REFLECTED CEILING PLAN
D-200 1/16" = 1'-0"




PROJECT DESIGNED FOR:



PROJECT NAME:

Adventures in Faerûn: Siege of the Mind
Flayer

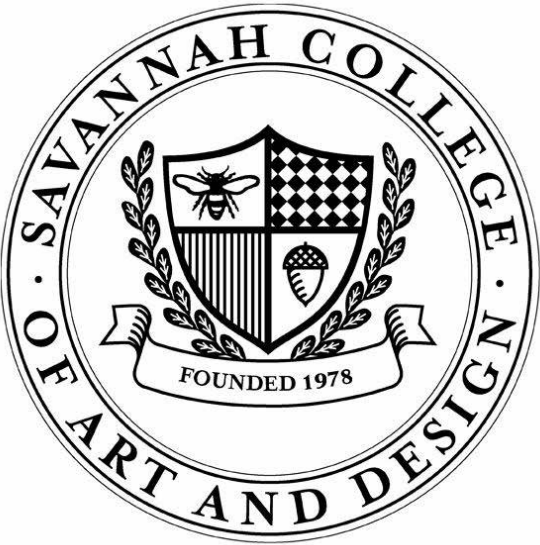

**NOT FOR
CONSTRUCTION**

NO.	DESCRIPTION	DATE

SHEET NAME:

**OA REFLECTED
CEILING PLAN**

DRAWING NO.:


D-200

The seal of Savannah College of Art and Design is a circular emblem. The outer ring contains the text "SAVANNAH COLLEGE OF ART AND DESIGN" at the top and "FOUNDED 1978" at the bottom, separated by dots. The inner circle features a shield with four quadrants: top-left shows a bee, top-right shows a checkerboard pattern, bottom-left shows vertical stripes, and bottom-right shows a pine cone. The shield is flanked by laurel branches and a banner below it that reads "FOUNDED 1978".

[illegible]

I ENLARGED GROUND PLAN - SCENE 01
D-01-101 3/16" = 1'-0"

REF:D-100

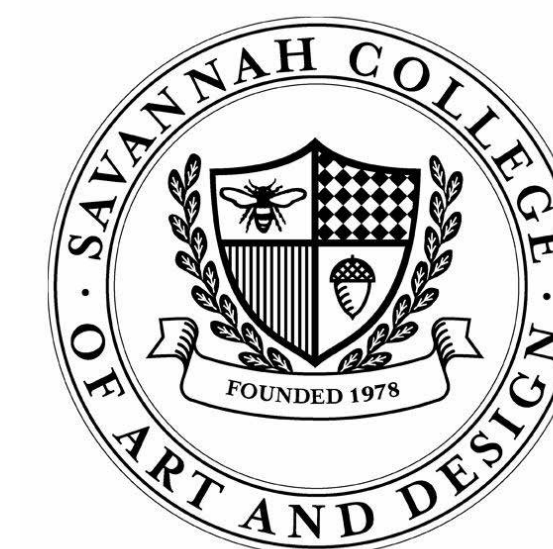Adventures in Faerûn: Siege of the Mind
Flayer


**NOT FOR
CONSTRUCTION**

[illegible]


SHEET NAME:

**DETAIL -
COLUMN - SCENE
01**


D-01-501

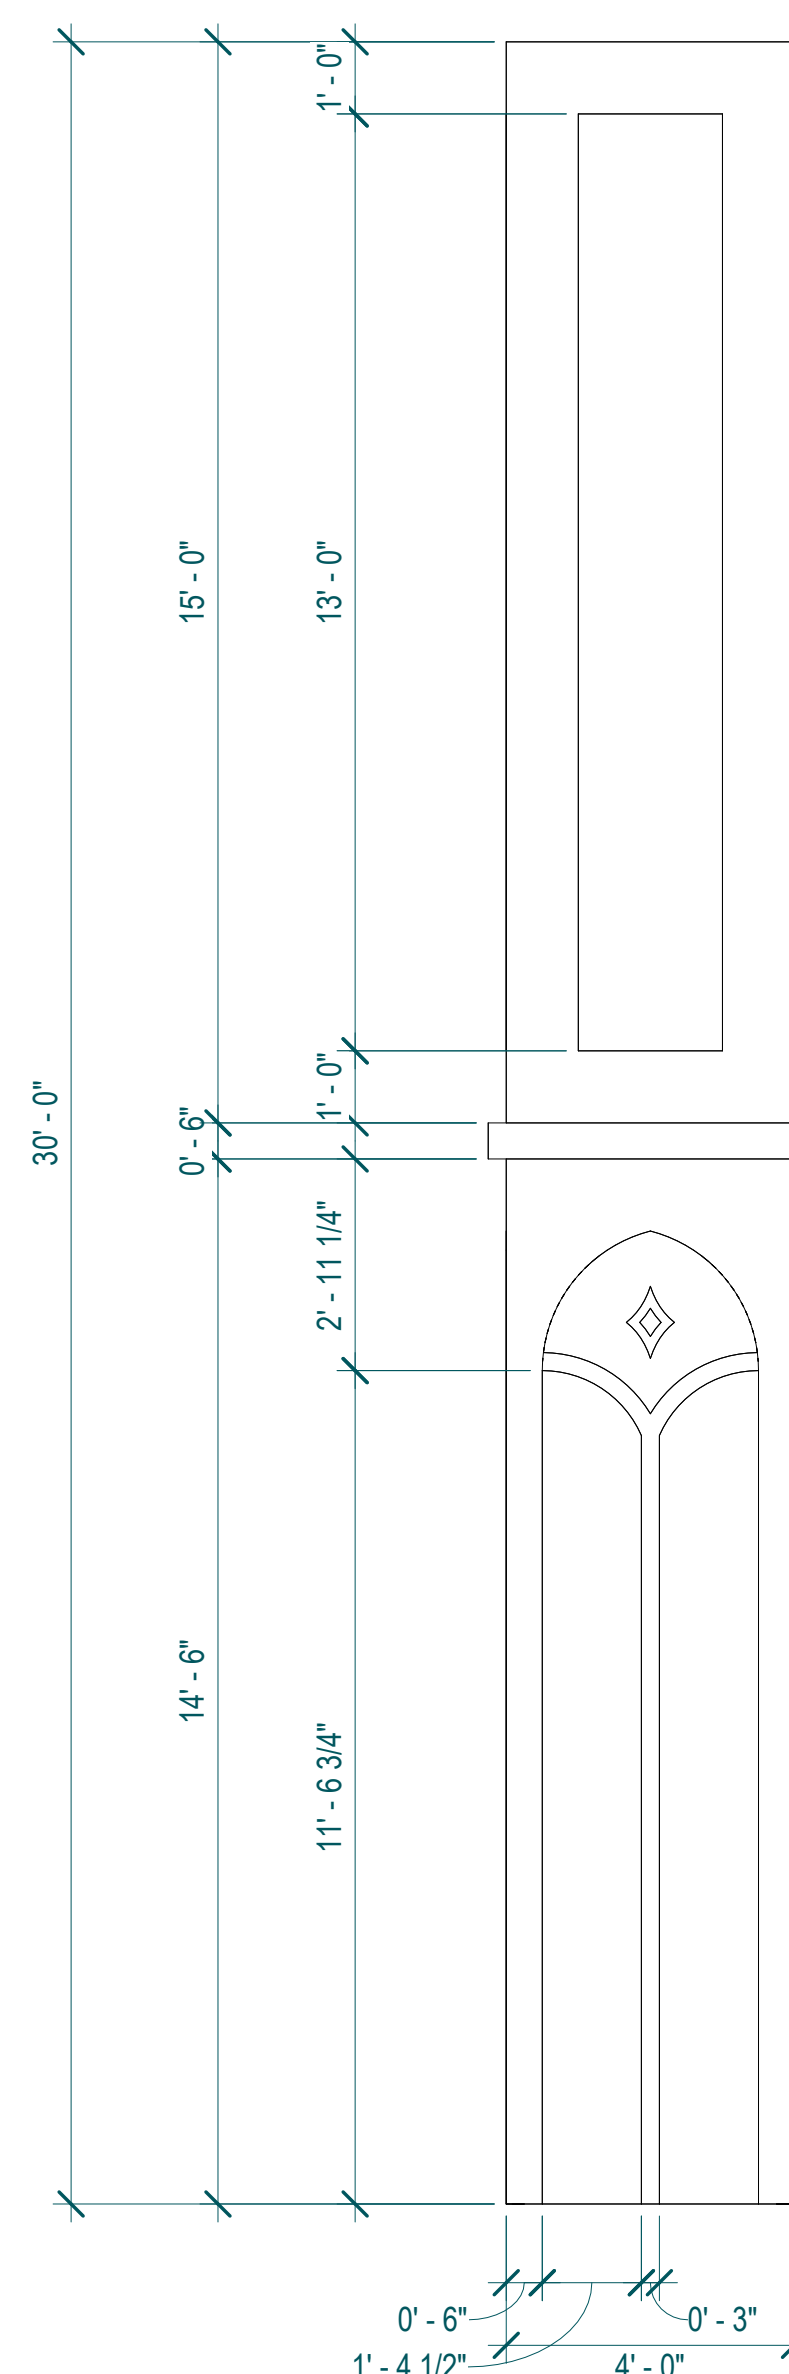


3 COLUMN DETAIL RIGHT SIDE VIEW

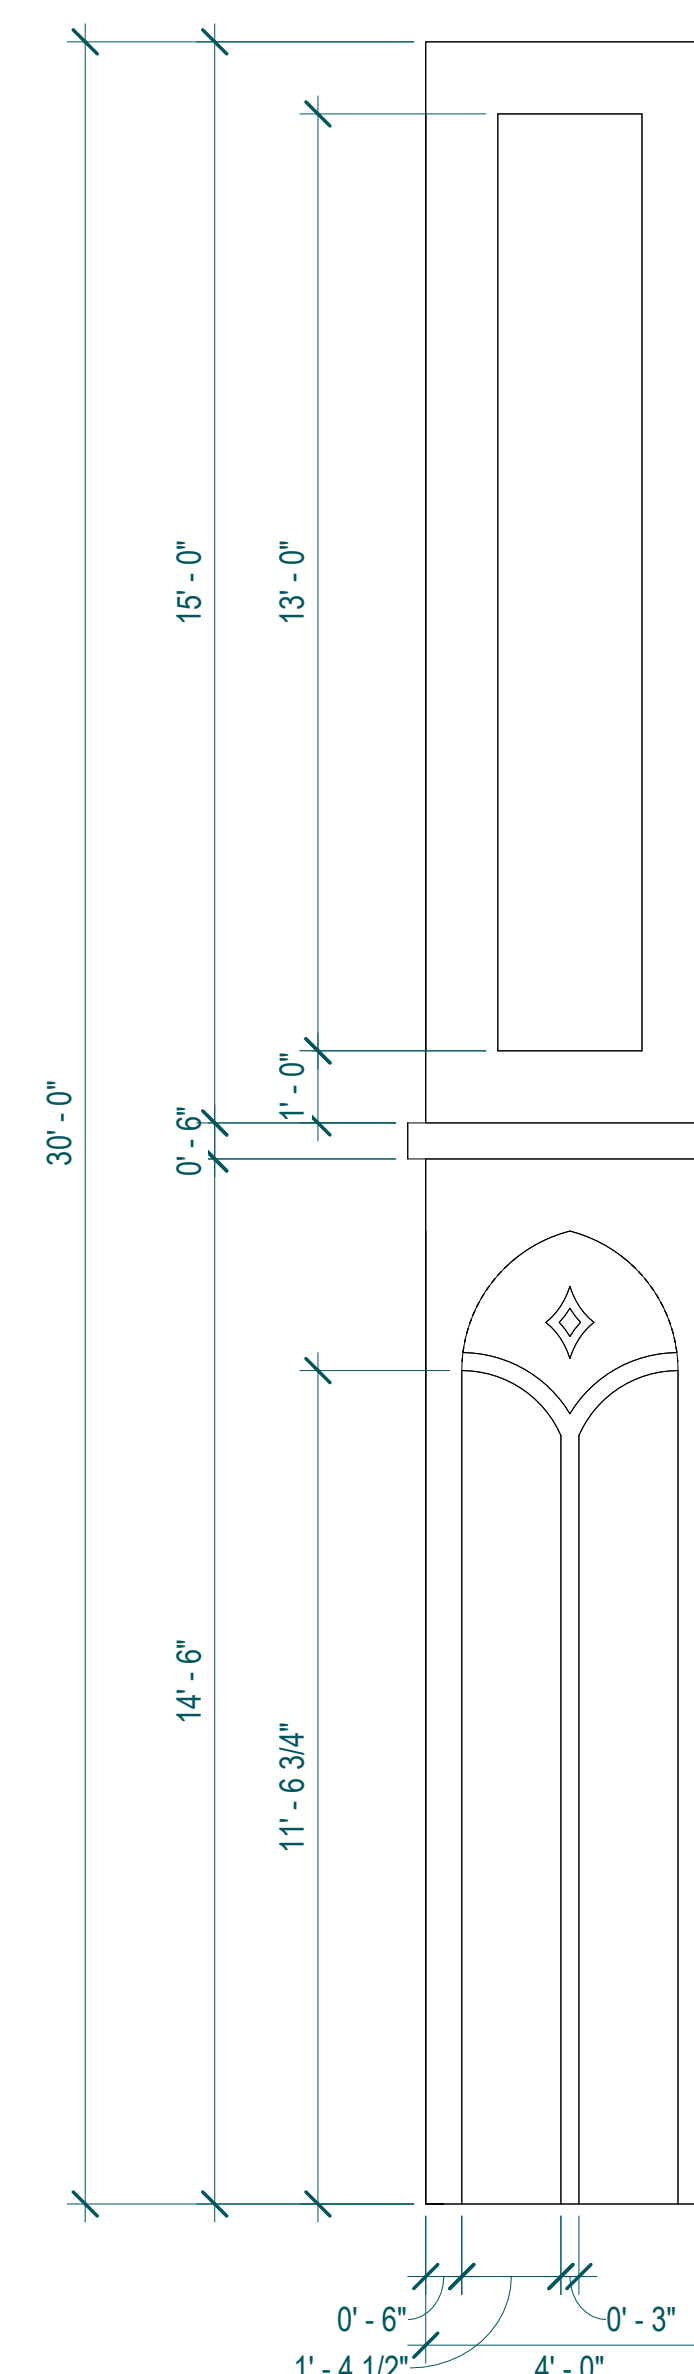


2 COLUMN DETAIL FRONT VIEW
D-01-501 3/8" = 1'-0"

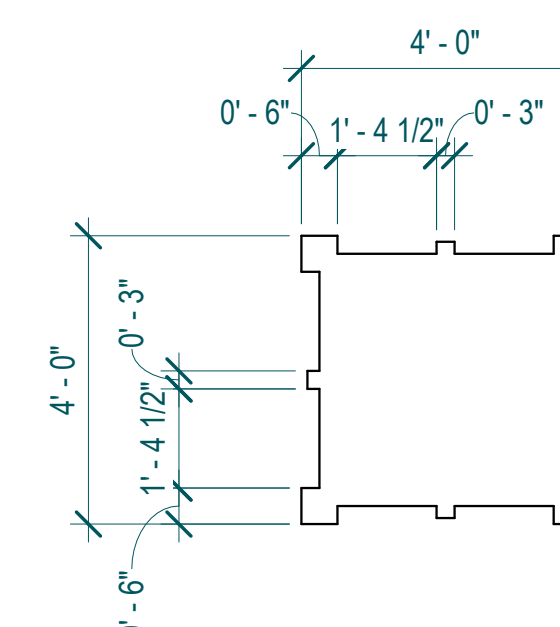


1 COLUMN DETAIL PLAN VIEW

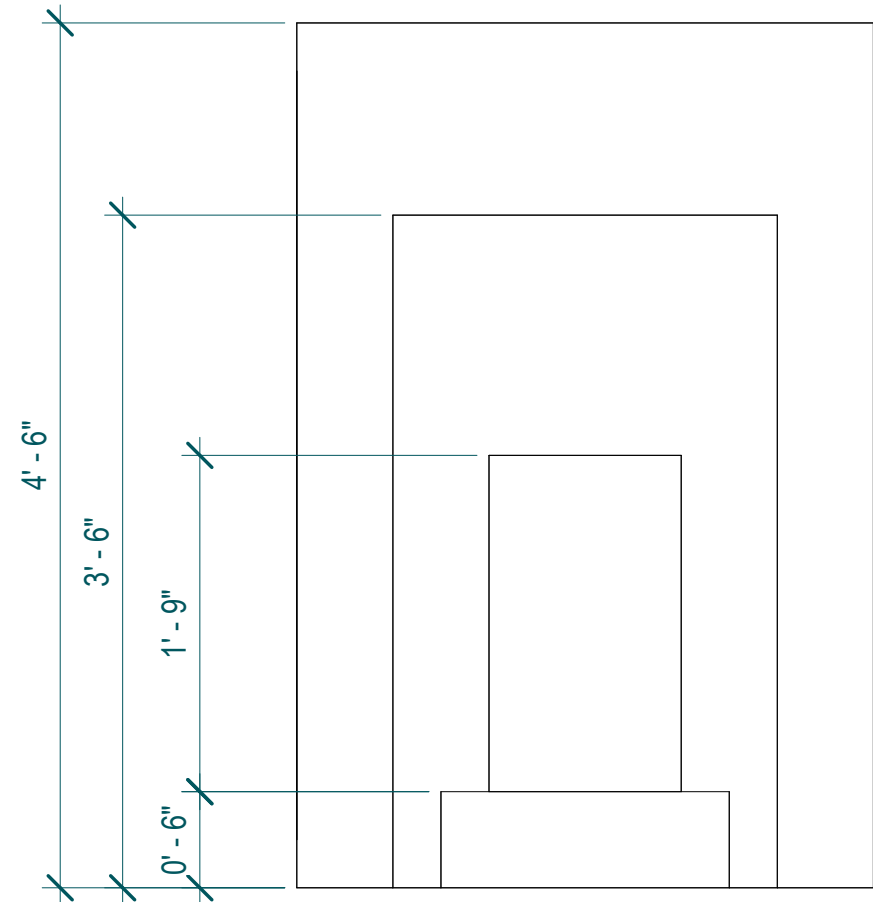


3 ALTAR DETAIL RIGHT SIDE VIEW
D-01-502 1" = 1'-0"

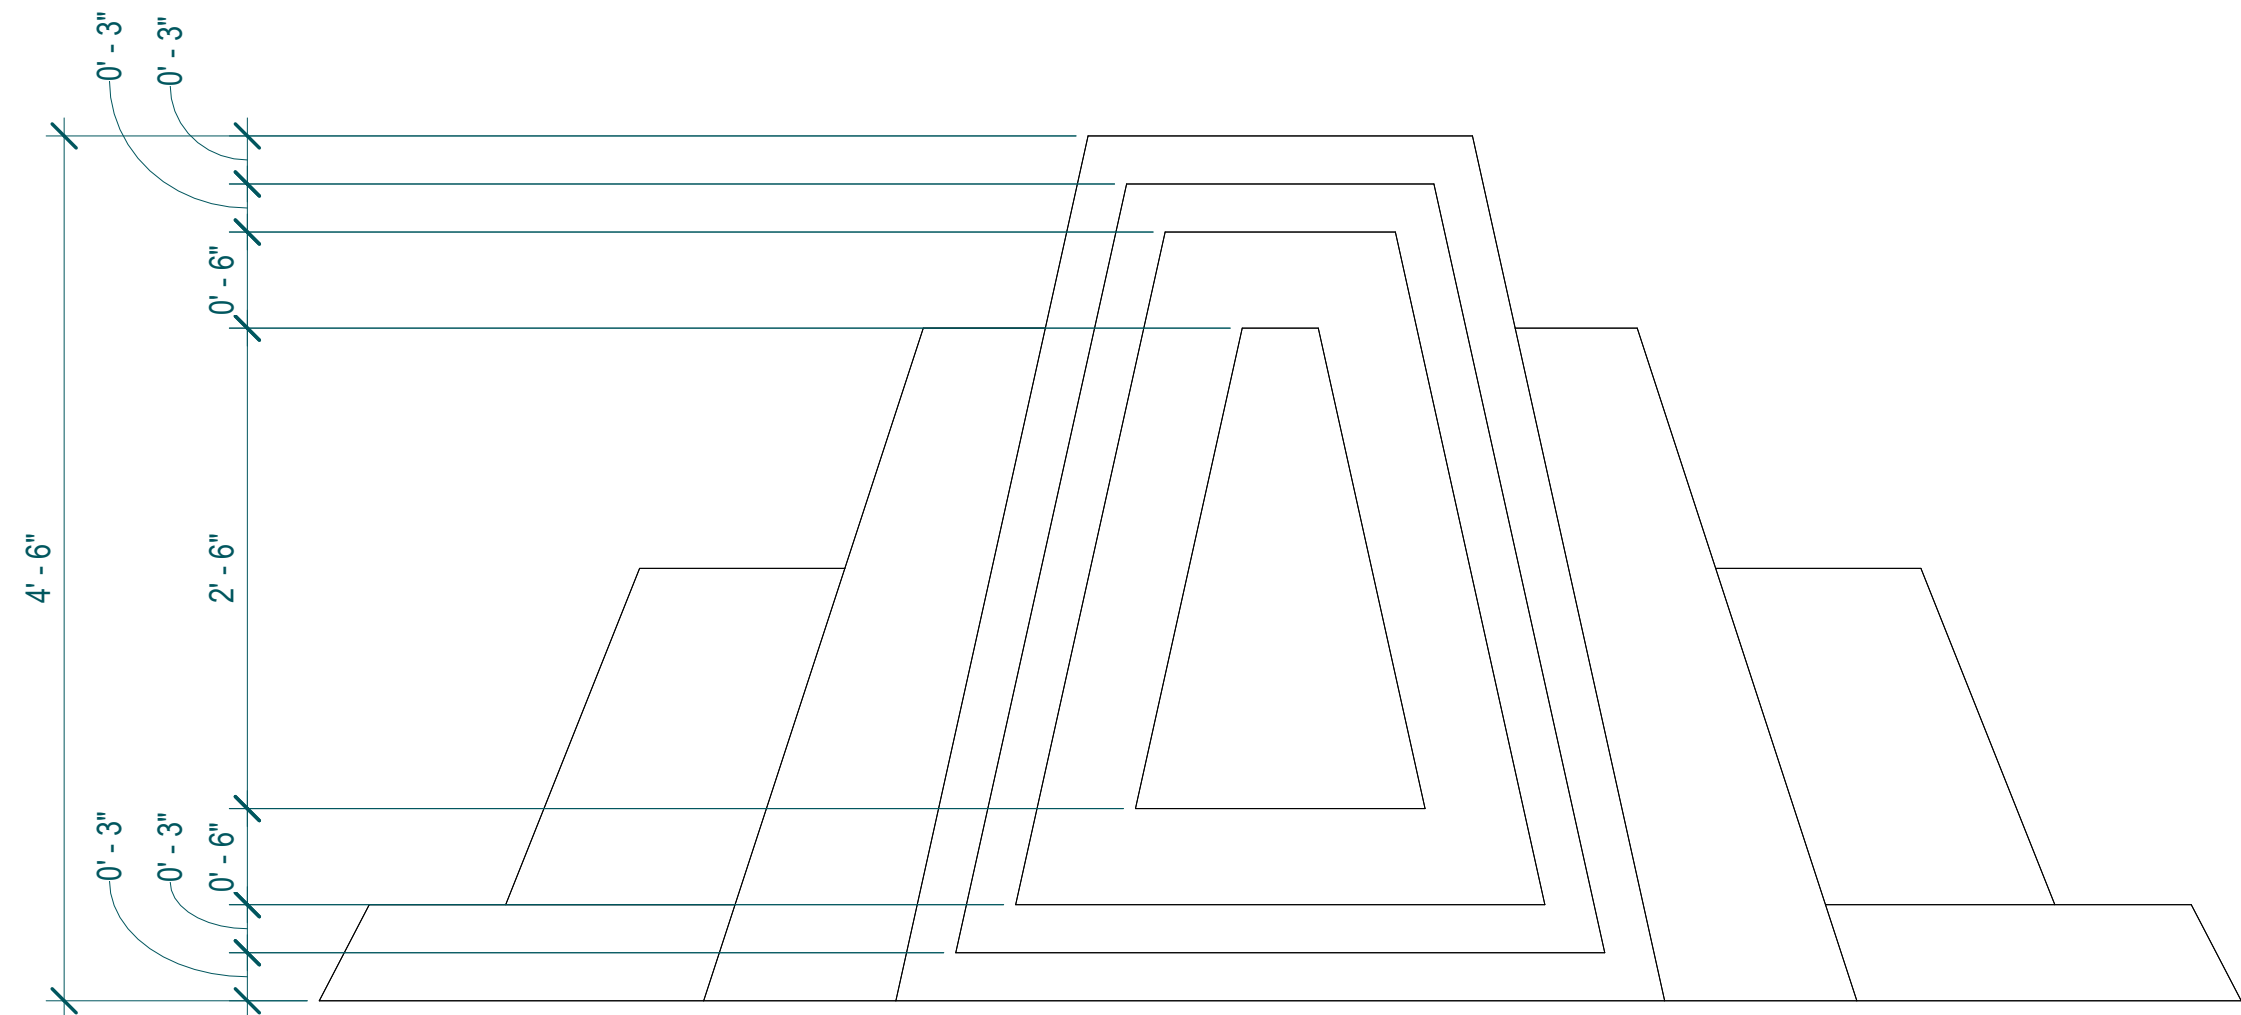

2 ALTAR DETAIL FRONT VIEW
D-01-502 1" = 1'-0"

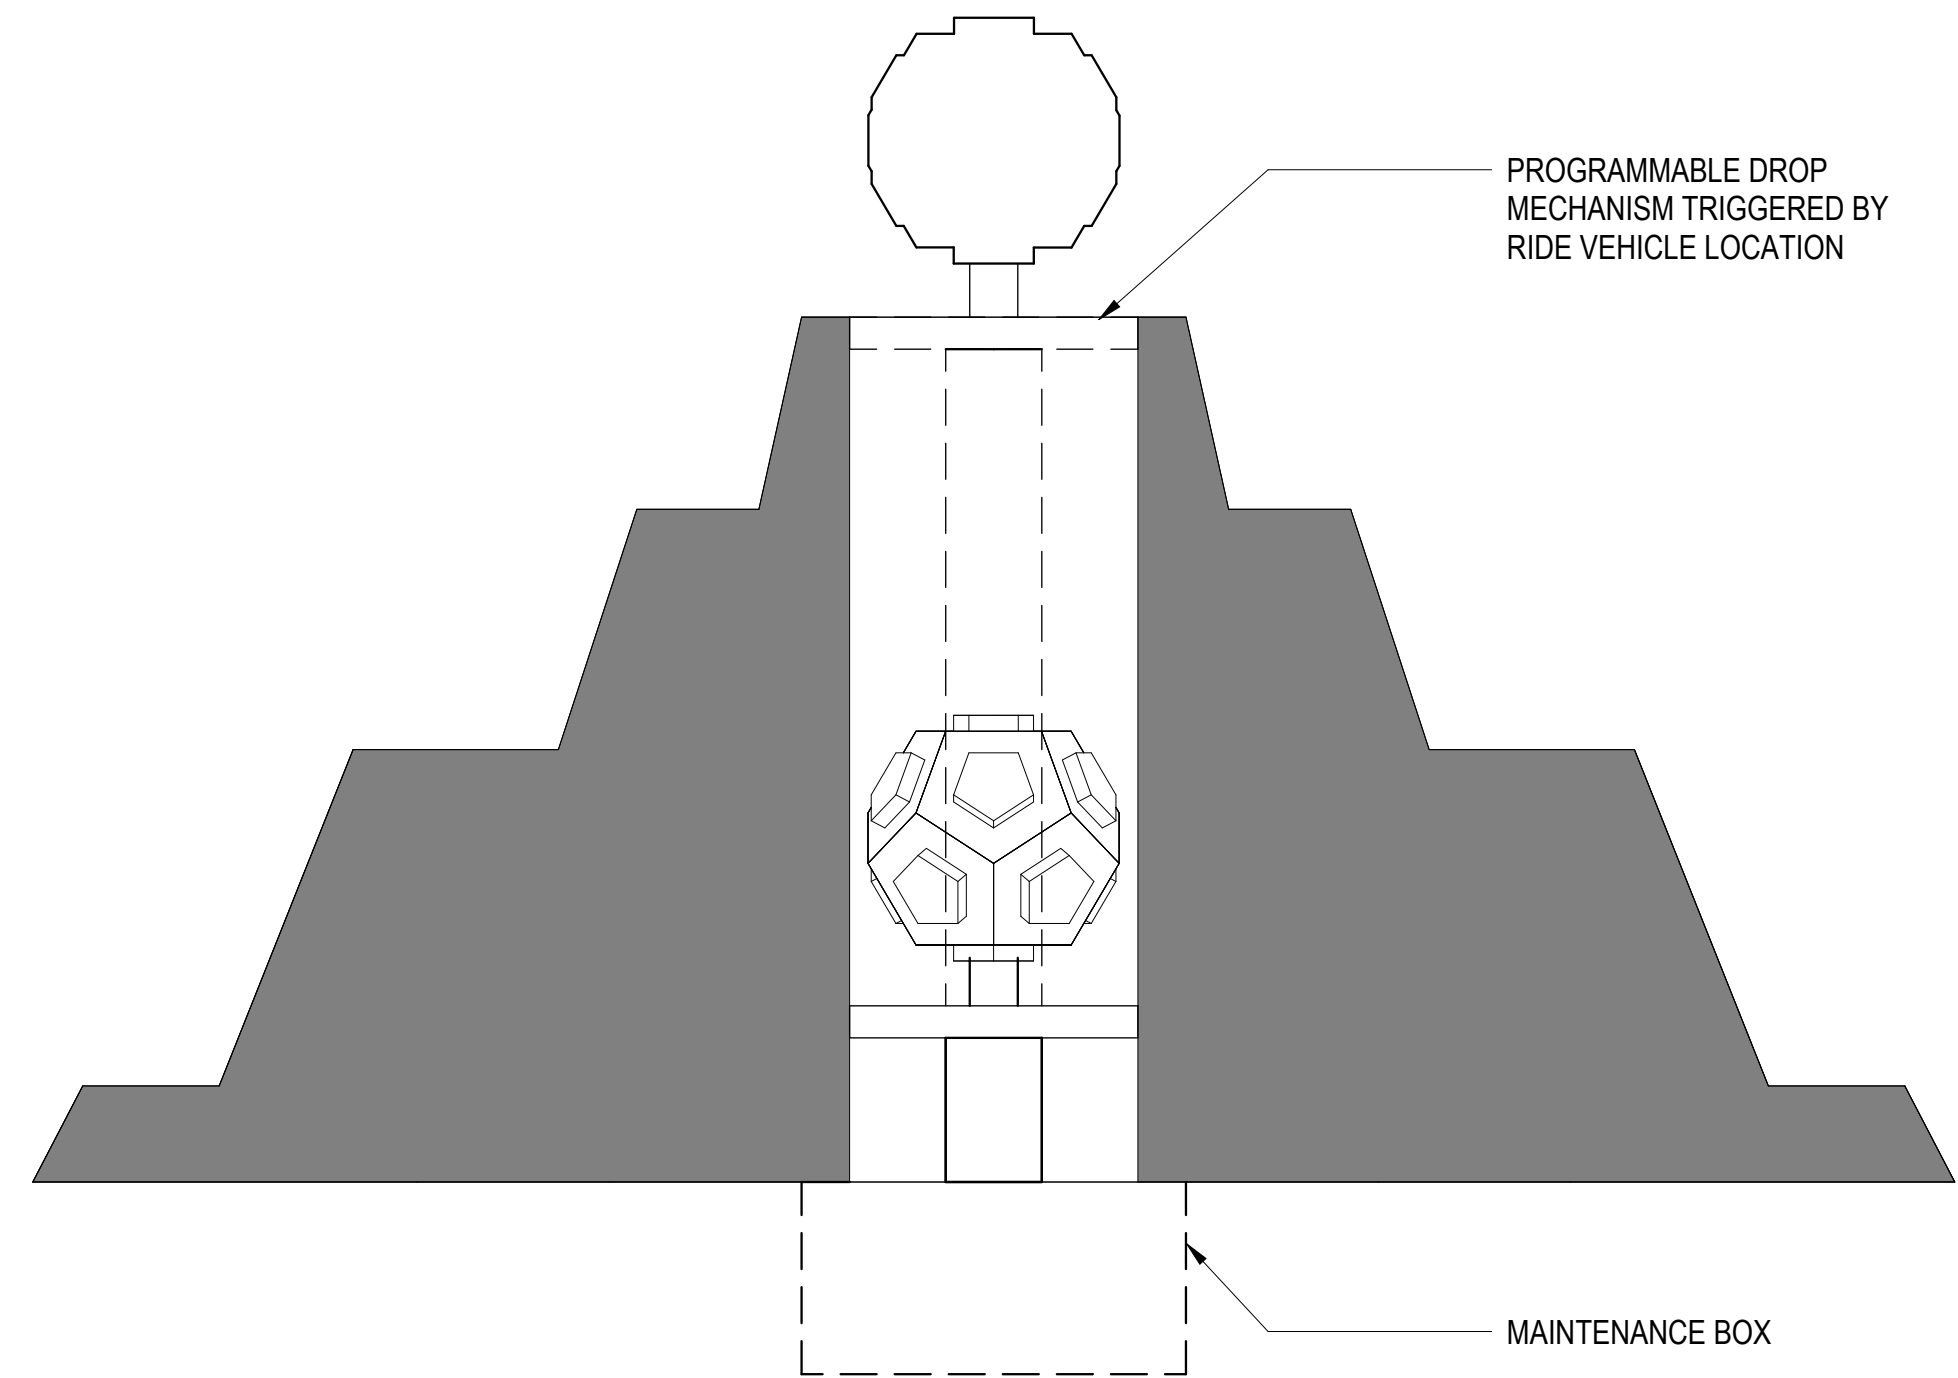

4 ALTAR DETAIL SECTION VIEW
D-01-502 1" = 1'-0"

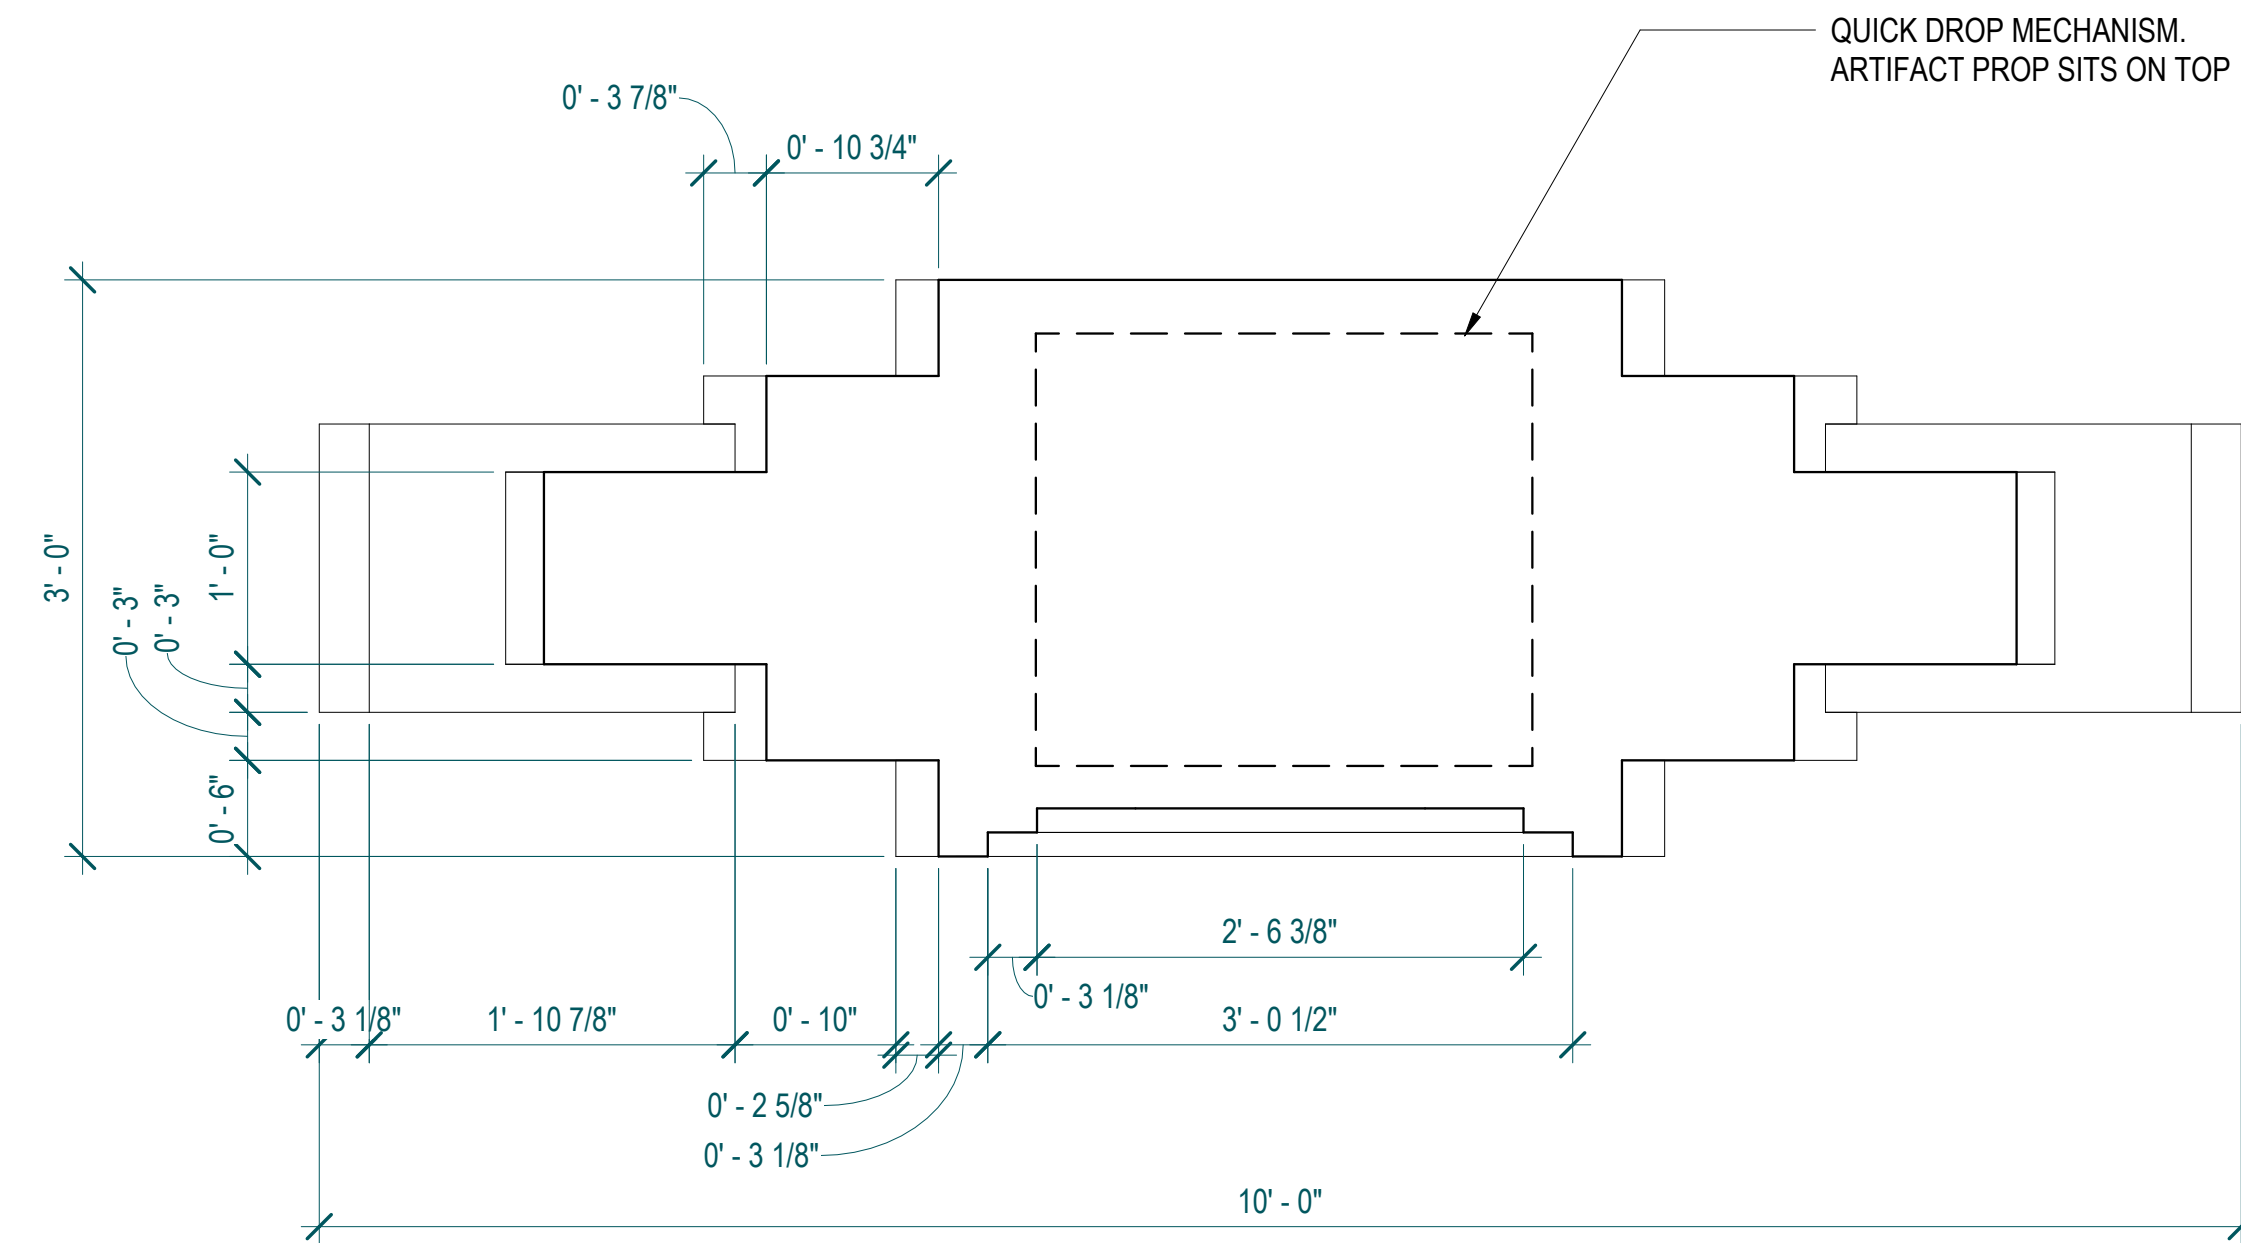

1 ALTAR DETAIL PLAN VIEW
D-01-502 1" = 1'-0"




PROJECT DESIGNED FOR:



PROJECT NAME:

Adventures in Faerûn: Siege of the Mind
Flayer

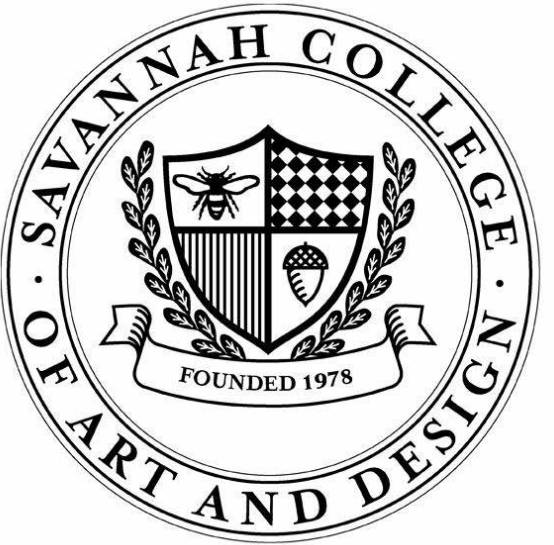

**NOT FOR
CONSTRUCTION**

NO.	DESCRIPTION	DATE

SHEET NAME:

**DETAIL - ALTAR -
SCENE 01**


DRAWING NO.:

D-01-502

The logo of Savannah College of Art and Design (SCAD) is a circular seal. The outer ring contains the text "SAVANNAH COLLEGE OF ART AND DESIGN" in a serif font, with small dots separating the words. The inner circle features a shield divided into four quadrants: top-left shows a bee, top-right shows a checkerboard pattern, bottom-left shows vertical stripes, and bottom-right shows a pine cone. A laurel wreath encircles the shield, and a banner at the bottom reads "FOUNDED 1978".[illegible]

1 ENLARGED REFLECTED CEILING PLAN - SCENE 04
D-04-201 1/8" = 1'-0"

REF:D-200

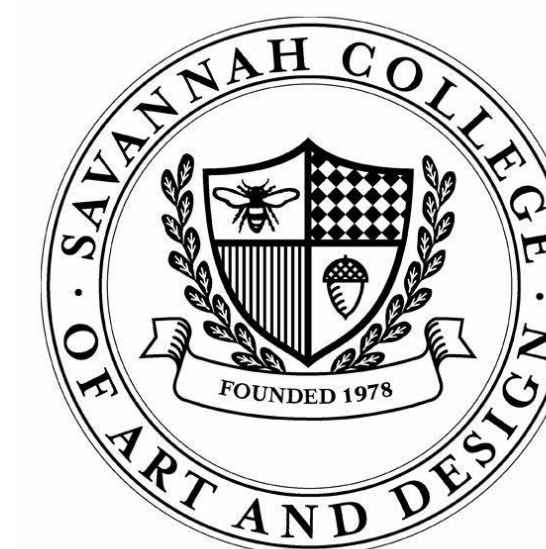
Adventures in Faerûn: Siege of the Mind
Flayer

**NOT FOR
CONSTRUCTION**

[illegible]

SECTIONS - SCENE 04


D-04-302

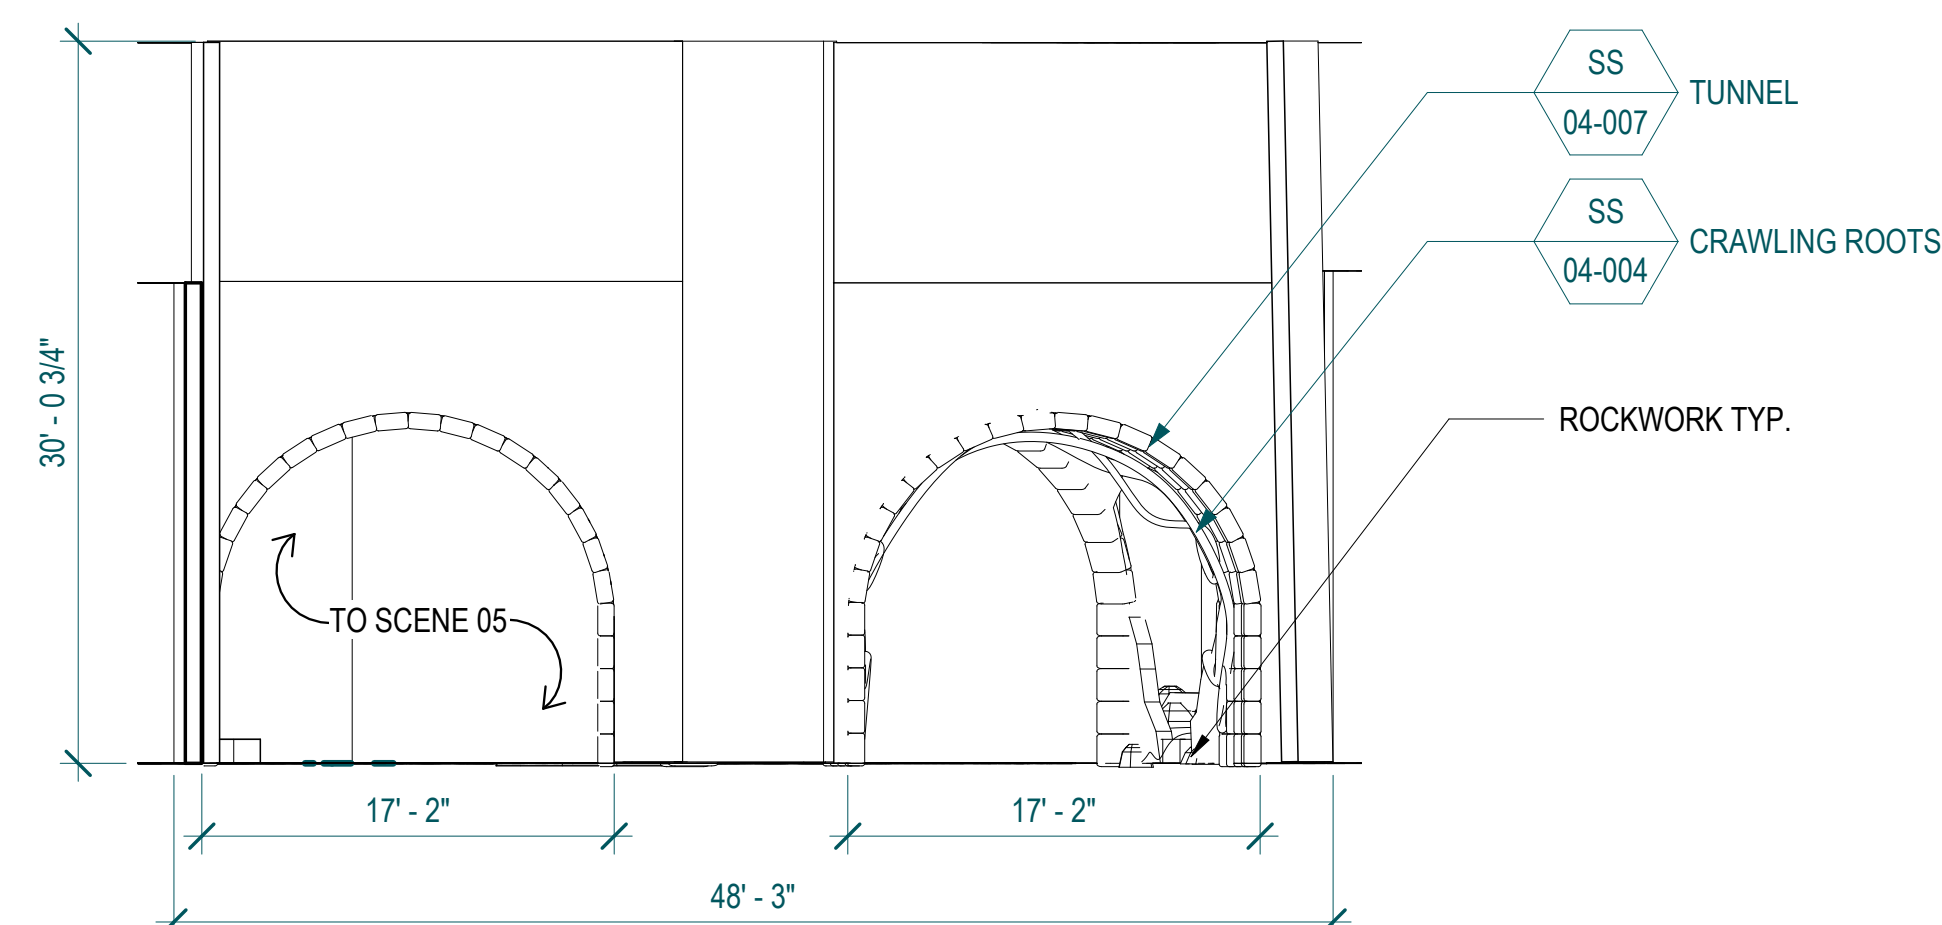

D SECTION D - SCENE 04

D-04-302 $1/8" = 1'-0"$


REF:D-04-101

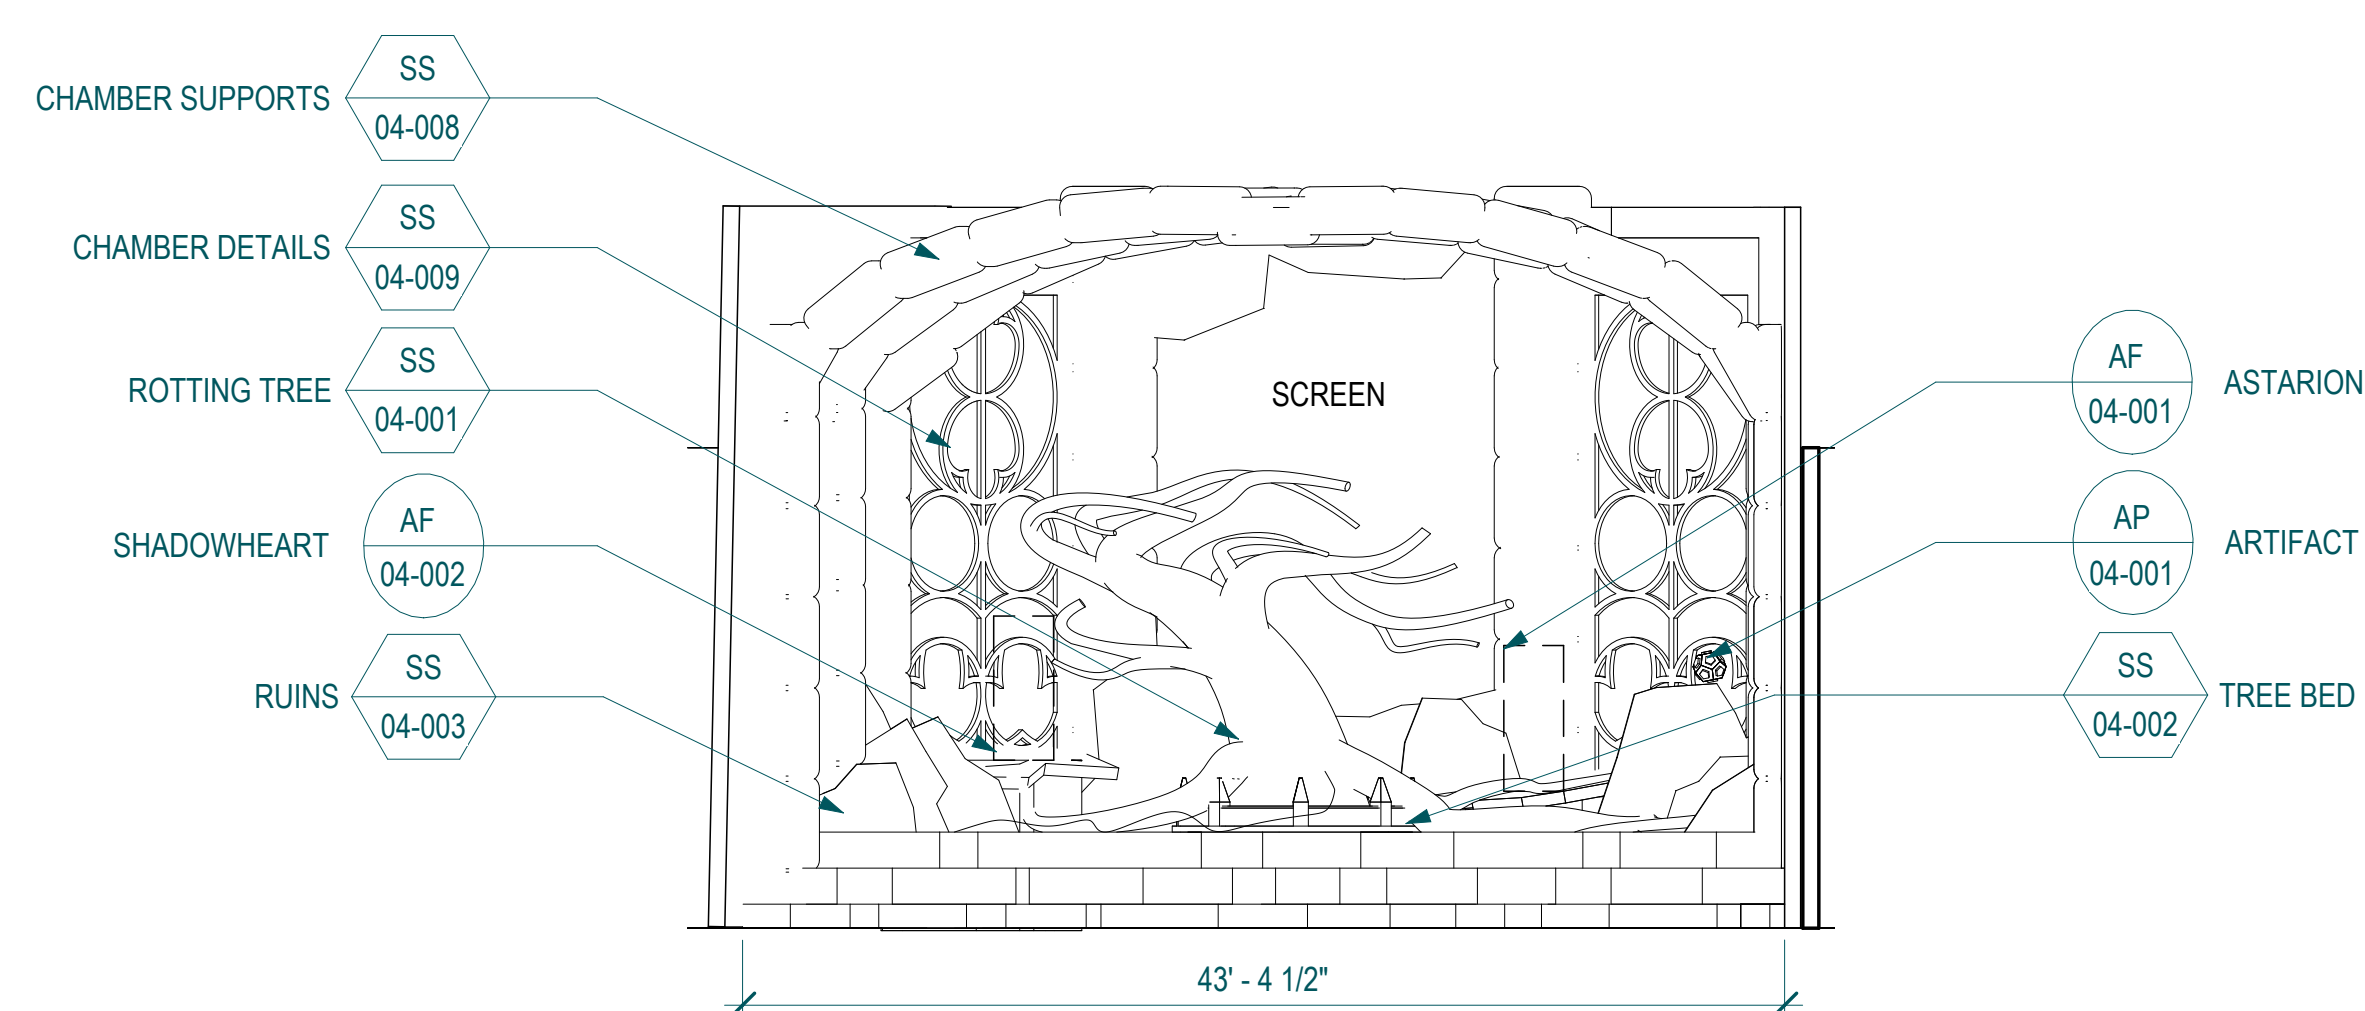


C SECTION C - SCENE 04


D-04-302 1/8" = 1'-0"

REF:D-04-101

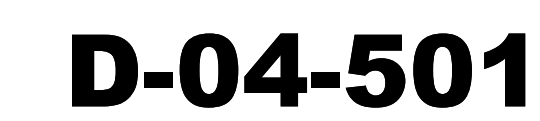


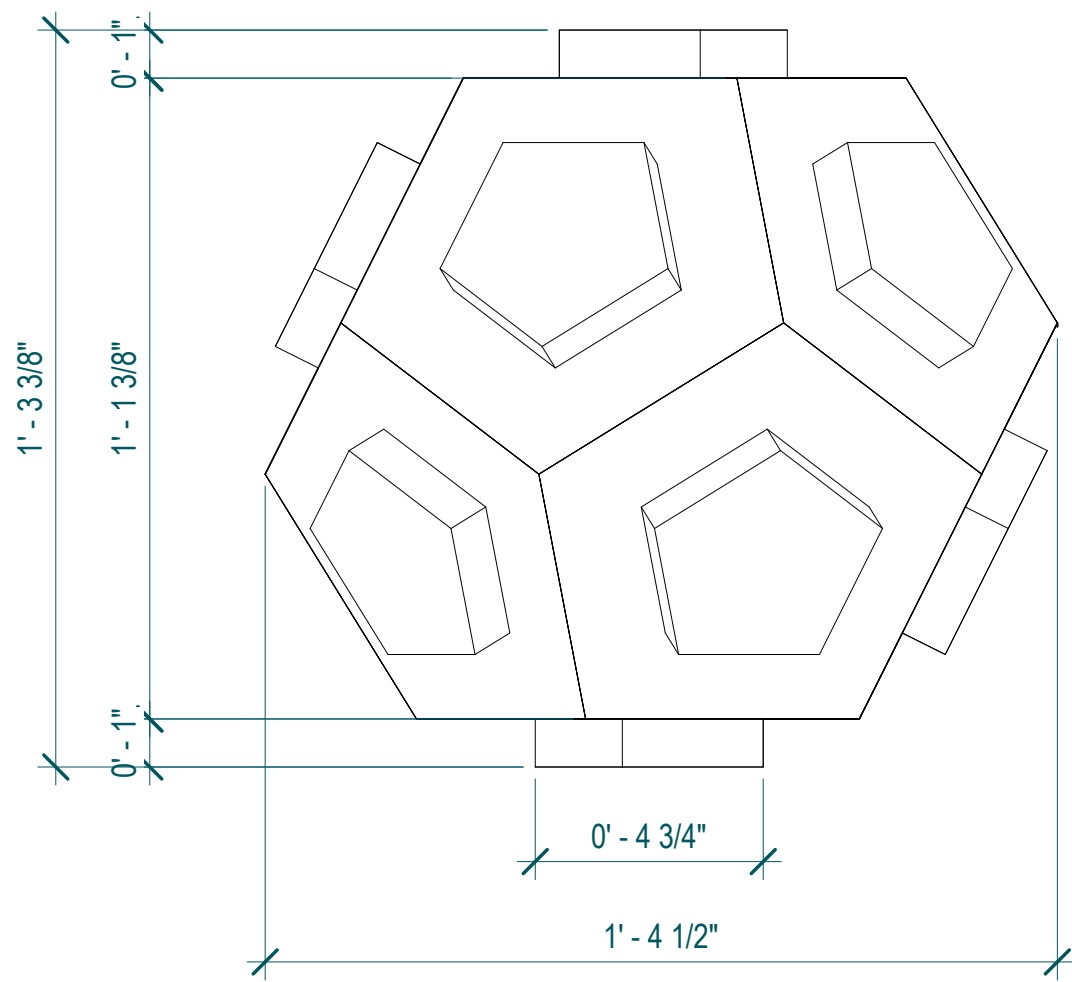


3 ARTIFACT DETAIL RIGHT SIDE VIEW
D-04-502 3" = 1'-0"

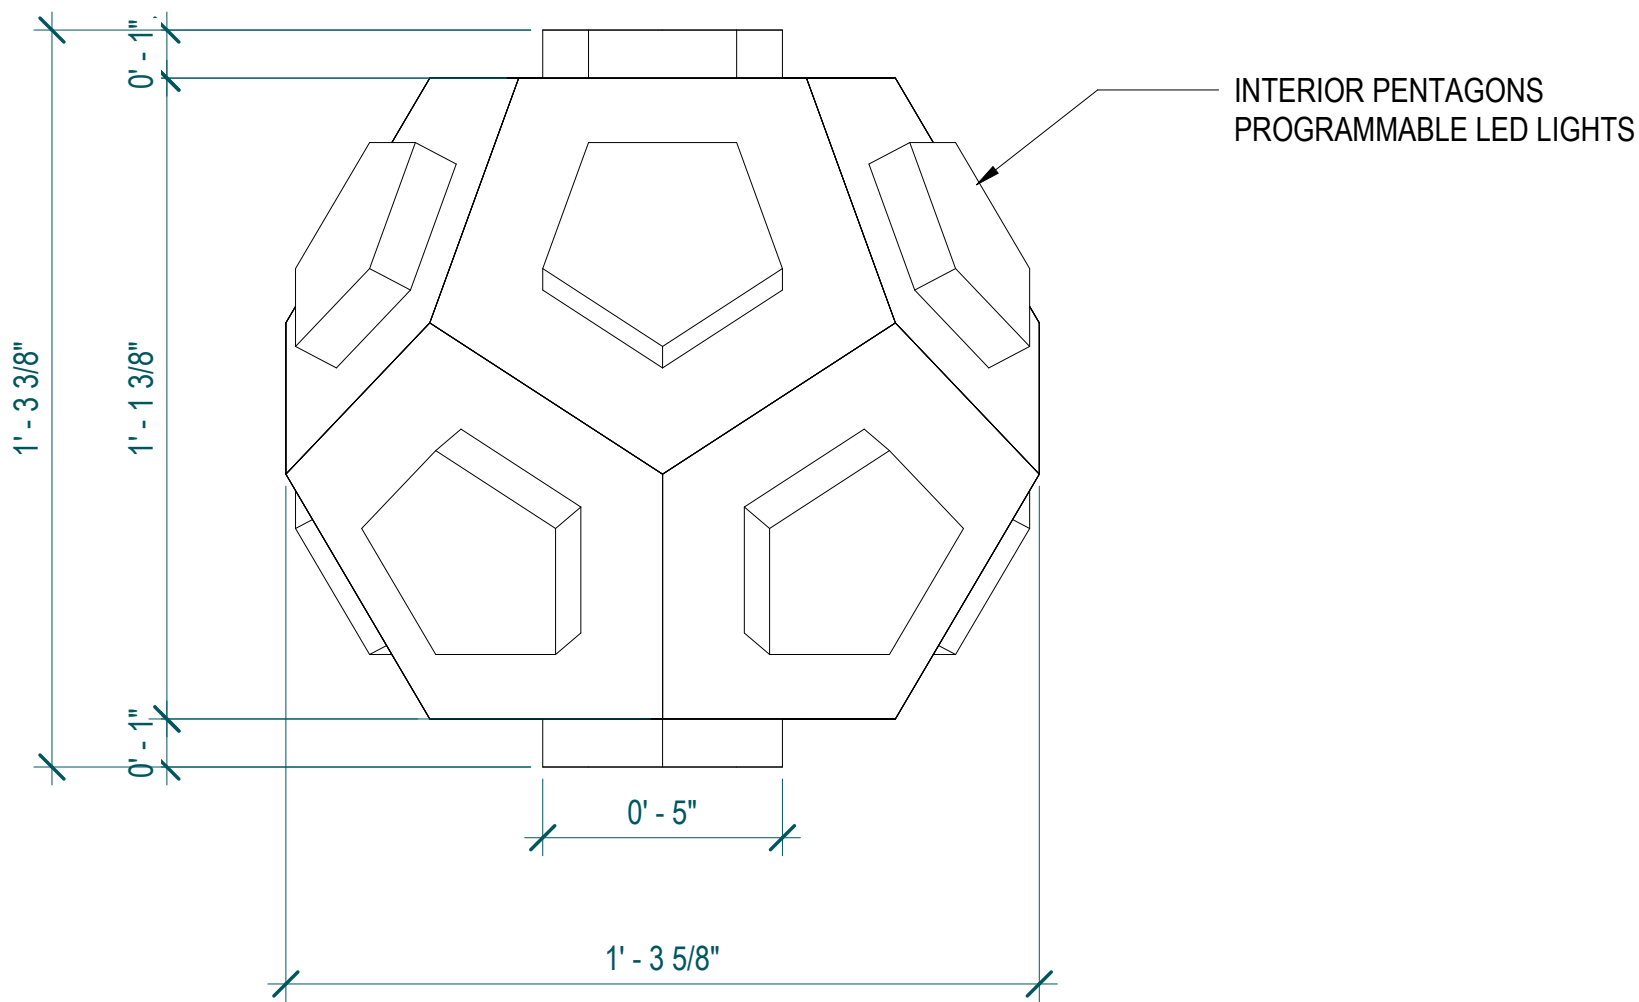

2 ARTIFACT DETAIL FRONT VIEW
D-04-502 3" = 1'-0"

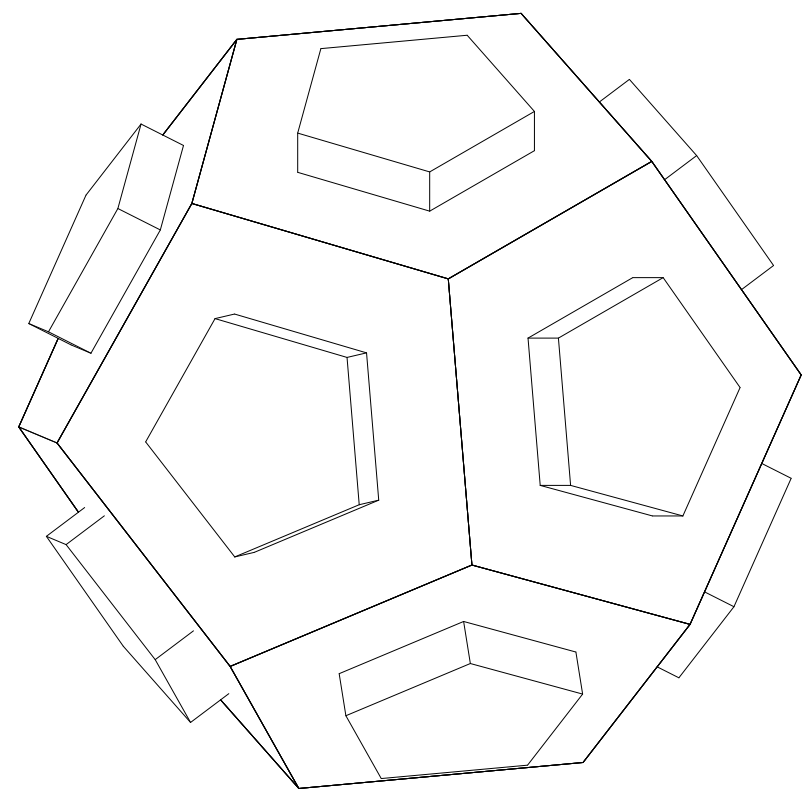

4 ARTIFACT DETAIL ISO VIEW
D-04-502

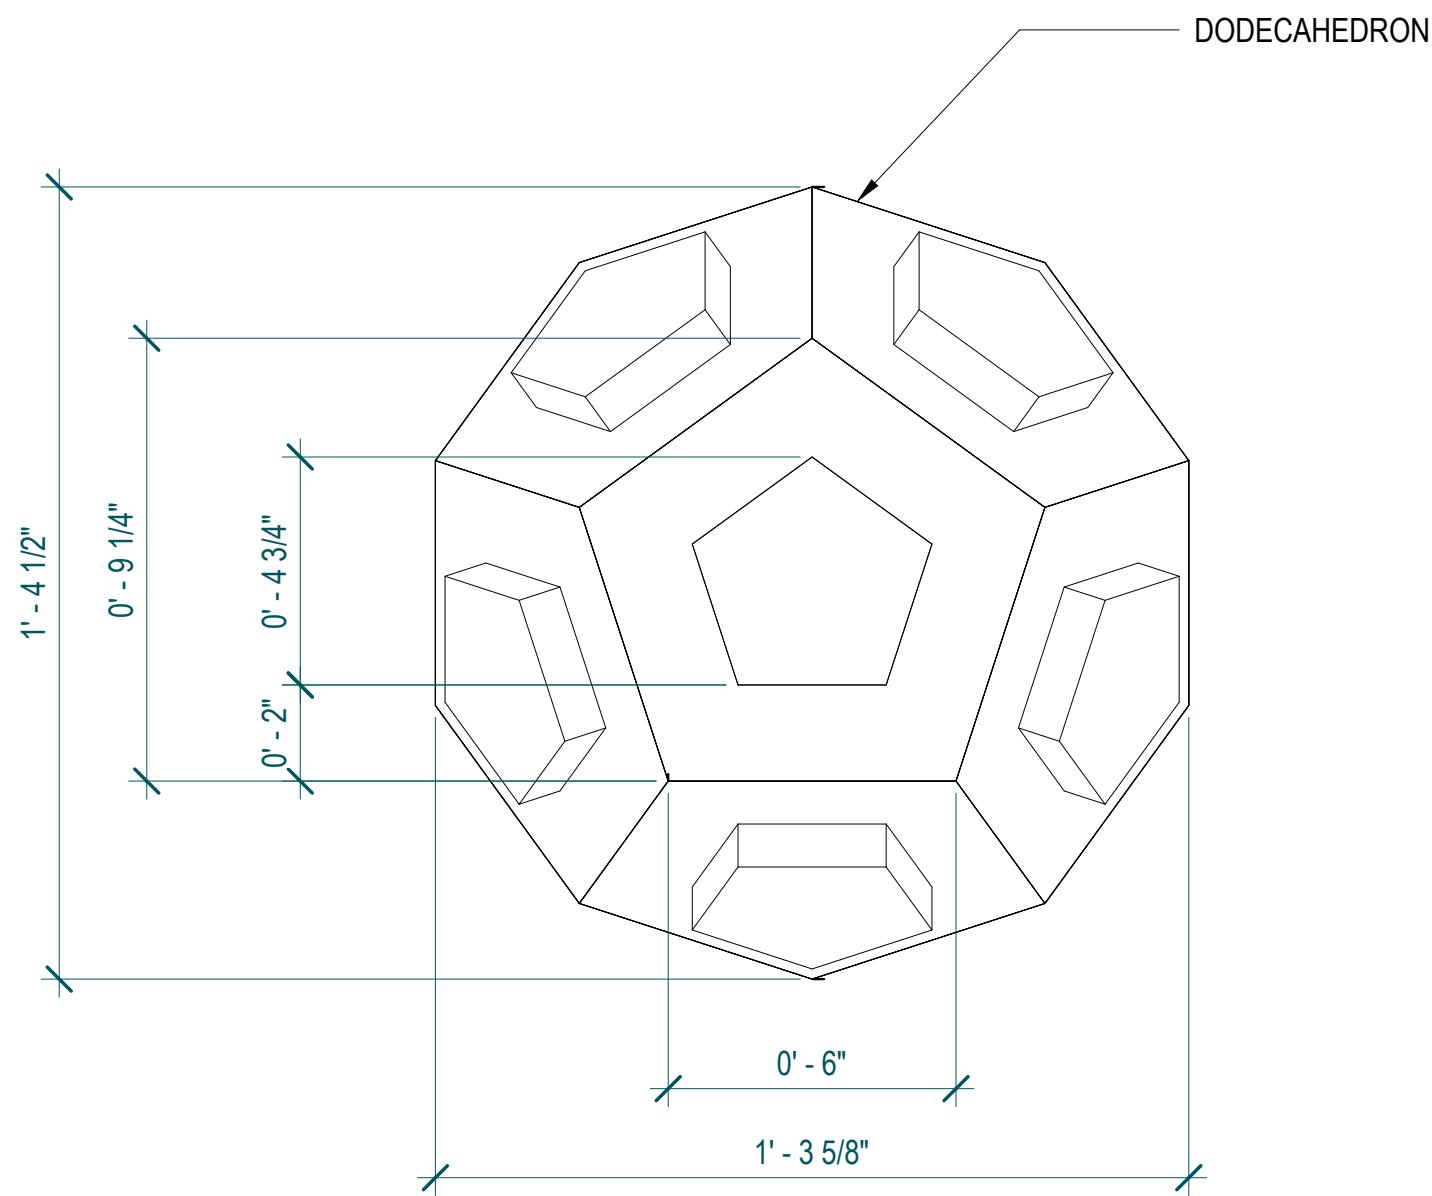

1 ARTIFACT DETAIL PLAN VIEW
D-04-502 3" = 1'-0"




PROJECT DESIGNED FOR:



PROJECT NAME:

Adventures in Faerûn: Siege of the Mind
Flayer

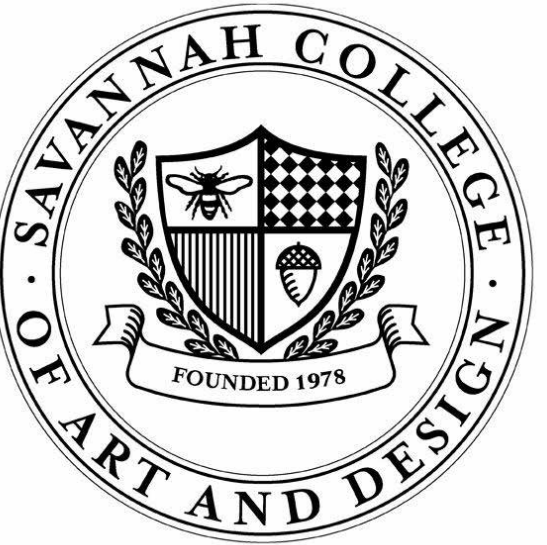

**NOT FOR
CONSTRUCTION**

NO.	DESCRIPTION	DATE

SHEET NAME:

**DETAIL -
ARTIFACT -
SCENE 04**

DRAWING NO.:

D-04-502