



A
1 GROUND PLAN
SCALE: 3/16" = 1'-0"

THE PIANO LESSON		
LUCAS THEATER-SCAD		
BASED ON DESIGN BY MICHAEL CARNAHAN		
DRAFTED BY: E. WEHLER		
PROP 309-01	REVISION	SHEET
SCALE: 3/16" = 1'-0"	△	1
DATE: 9/23/2025		OF 7

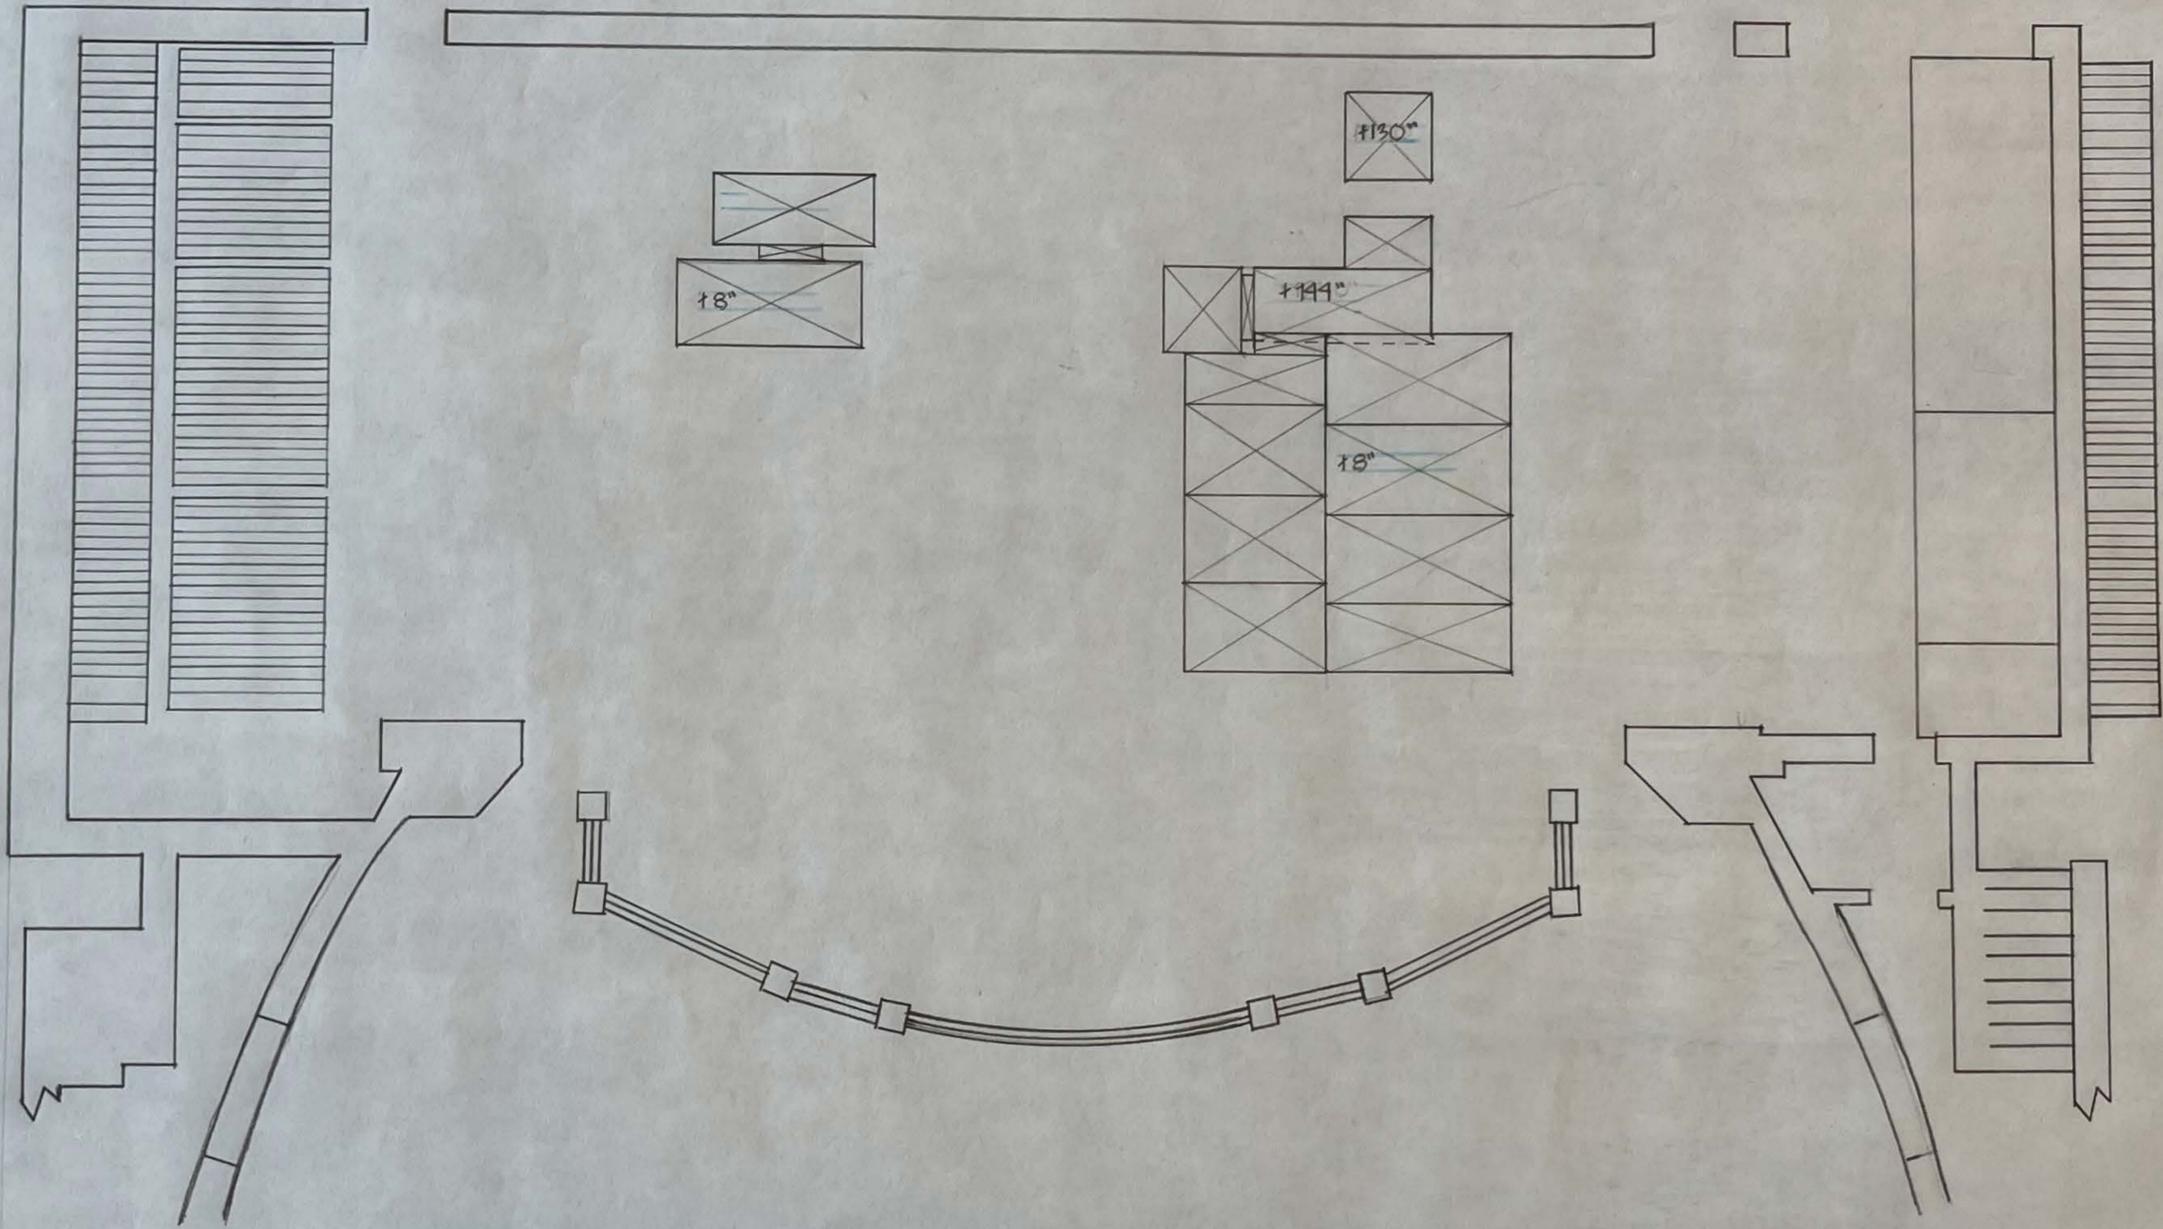


A PLATFORM PLAN
 2 SCALE: 3/16" = 1'-0"

THE PIANO LESSON		
LUCAS THEATER SCAD		
BASED ON DESIGN BY MICHAEL CARNAHAN		
DRAFTED BY: E. WEHLER		
PROD 309-01	REVISION	SHEET
SCALE: 3/16" = 1'-0"	△	2
DATE: 9/30/2025		OF 7

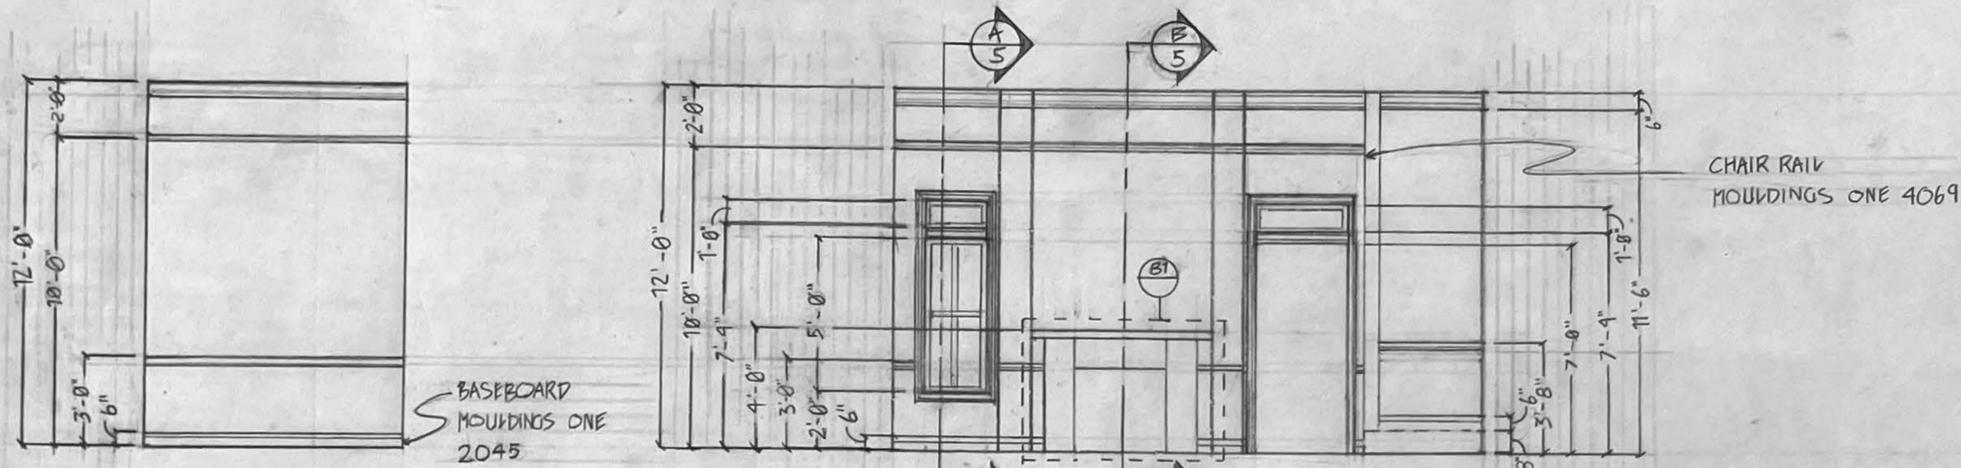


A ELEVATION
1 SCALE: 1/4" = 1'-0"

B ELEVATION
1 SCALE: 1/4" = 1'-0"

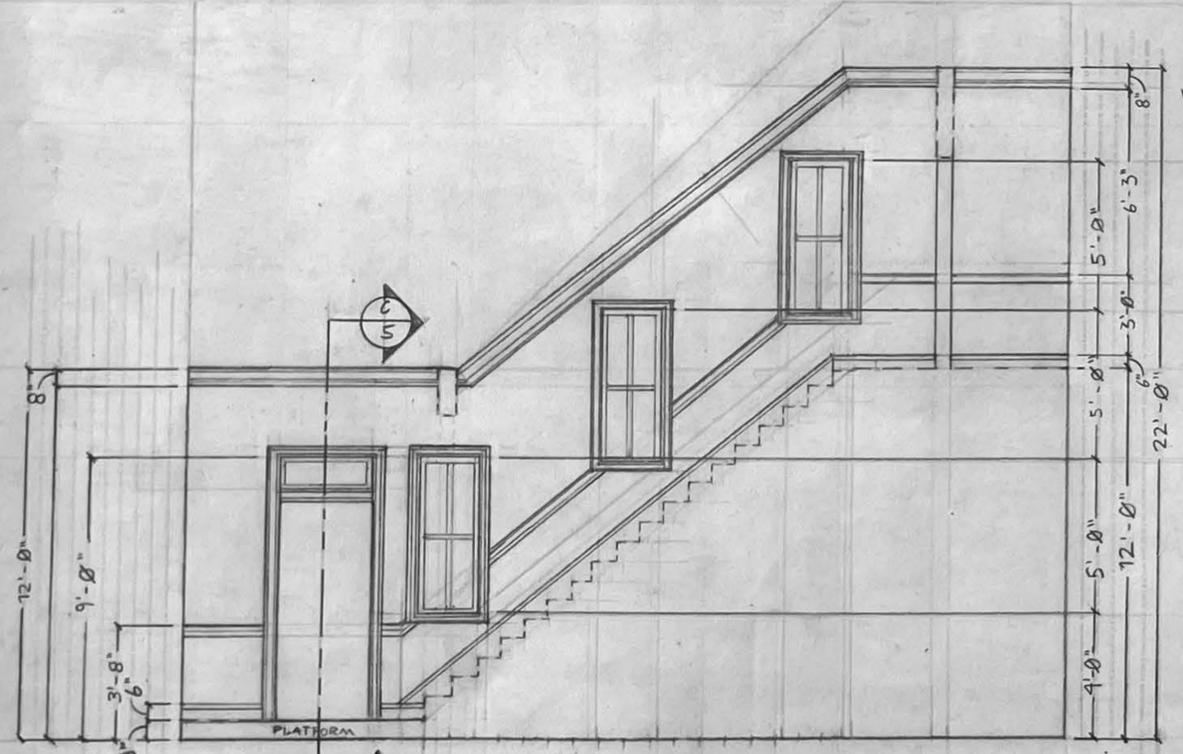


C ELEVATION
1 SCALE: 1/4" = 1'-0"

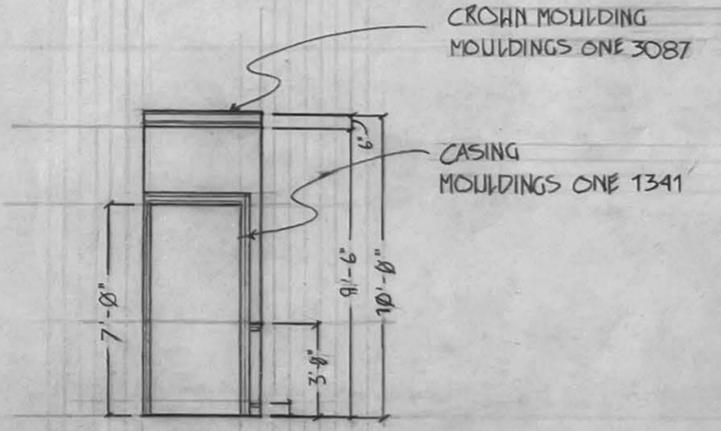


D ELEVATION
1 SCALE: 1/4" = 1'-0"


THE PIANO LESSON		
LUCAS THEATER - SCAD		
BASED ON DESIGN BY MICHAEL CARNAHAN		
DRAFTED BY E. WEHLER		
PROD 309-67	REVISION	SHEET
SCALE: 1/4" = 1'-0"		3
DATE: 11/11/25		OF 7

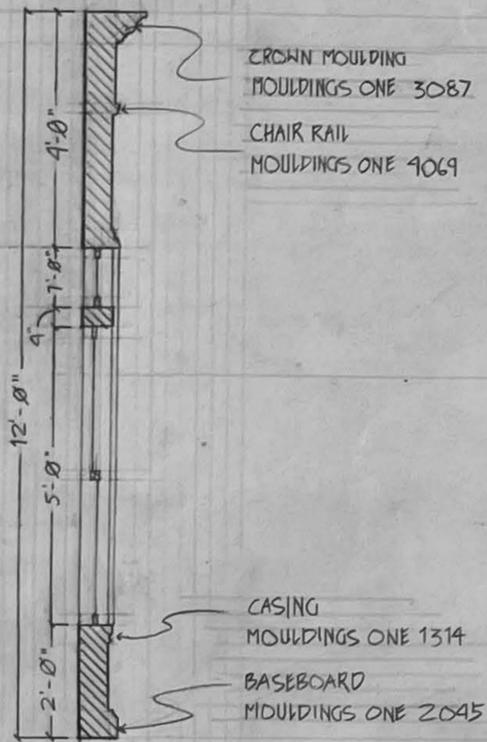


AA SECTION
3 SCALE: 1/2" = 1'-0"

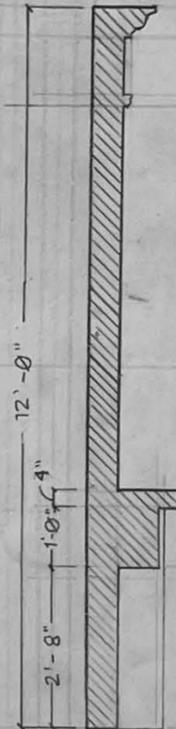

BB SECTION
3 SCALE: 1/2" = 1'-0"

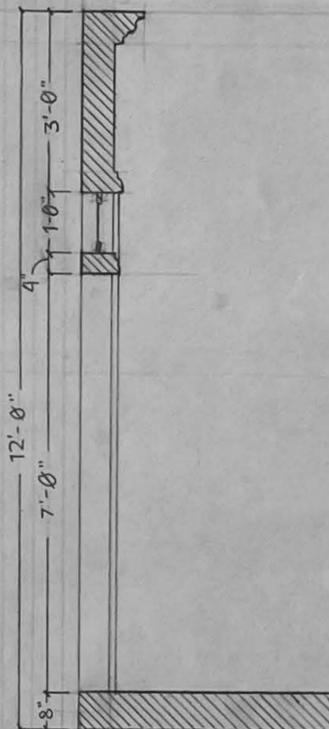


CC SECTION
3 SCALE: 1/2" = 1'-0"

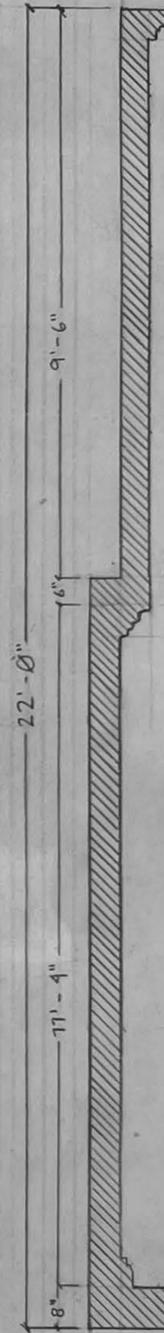



DD SECTION
4 SCALE: 1/2" = 1'-0"

THE PIANO LESSON		
LUCAS THEATER - SCAD		
BASED ON DESIGN BY MICHAEL CARNAHAN		
DRAFTED BY E. WEHLER		
PROJ 309-01	REVISION	SHEET
SCALE: 1/2" = 1'-0"		5
DATE: 11/11/25		OF 7

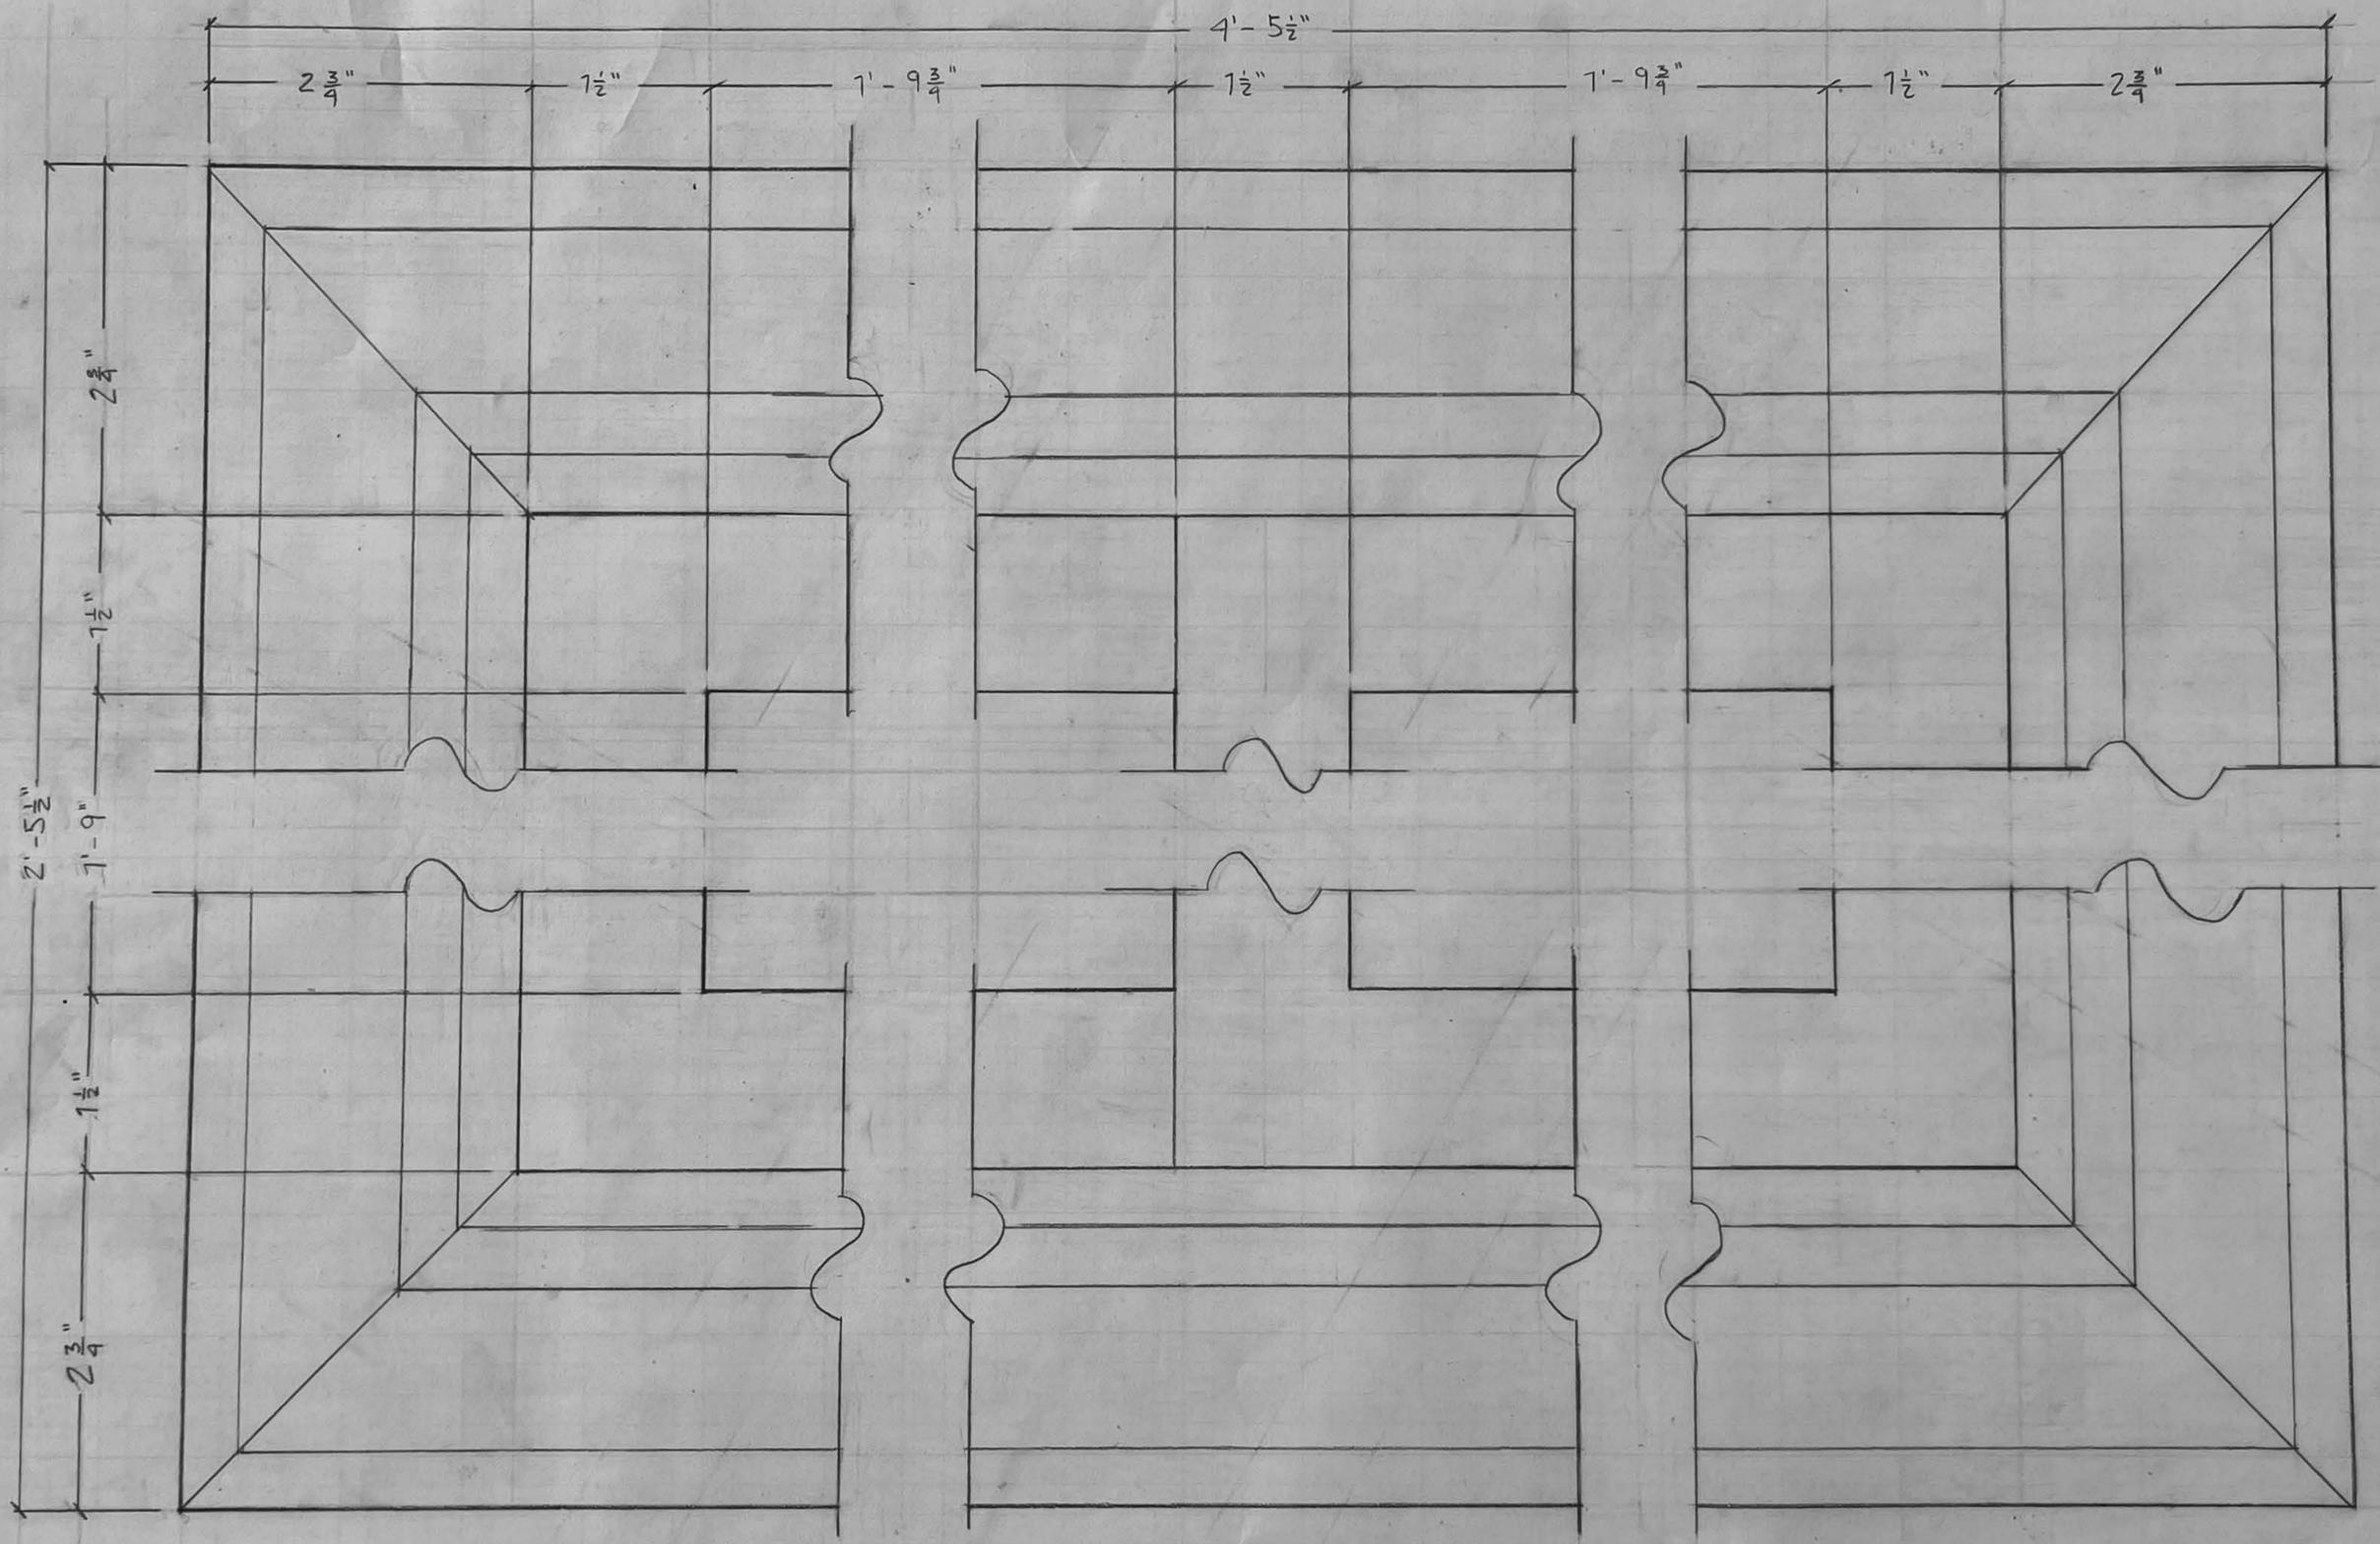

C1
 4
 DETAIL - WINDOW
 FULL SCALE


THE PIANO LESSON		
LUCAS THEATER - SCAD		
BASED ON DESIGN BY MICHAEL CARNAHAN		
DRAFTED BY E. WEHNER		
PROD 309-01	REVISION	SHEET
FULL SCALE		6
DATE: 11/11/25		OF 7

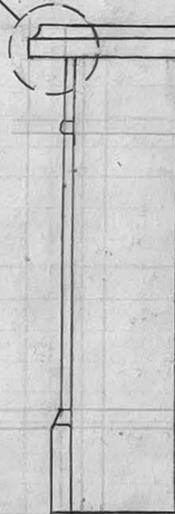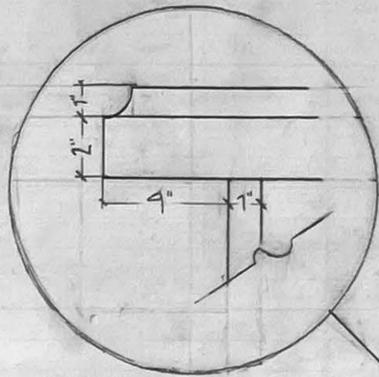


○ SIDE VIEW
SCALE: 1" - 1'-0"



○ TOP VIEW
SCALE: 1" - 1'-0"

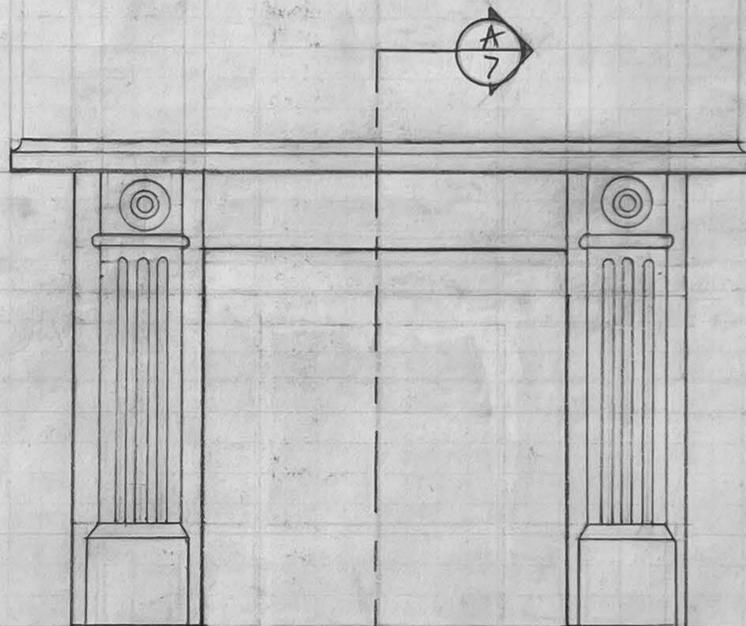

○ FRONT VIEW
SCALE: 1" - 1'-0"

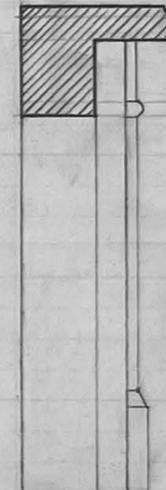

○ AA SECTION VIEW
SCALE: 1" - 1'-0"

○ G1 DETAIL - FIREPLACE
3 SCALE: 1" - 1'-0"

THE PIANO LESSON		
LUCAS THEATER - SCAD		
BASED ON DESIGN BY MICHAEL CARNAHAN		
DRAFTED BY E. WEHLER		
PROD 309-01	REVISION	SHEET
SCALE: 1" - 1'-0"		7
DATE: 11/11/25		OF 7